

# MAXIMA CENTAR

OBJEKAT 6  
KATALOG

PRODAJA:

Tel: 011 35 32 205, 35 32 206, Fax: 011 35 22 248

e-mail: [maxima@imperialgradnja.com](mailto:maxima@imperialgradnja.com)

  
IMPERIAL  
GRADNJA

 Cappoto Build d.o.o.  
Proizvođa za građevinarstvo, promet i usluge


  
MAXIMA  
CENTER




MAXIMA CENTAR  
 OBJEKAT GP6  
 SUTEREN  
**GARAŽA**



ULAZ-IZLAZ

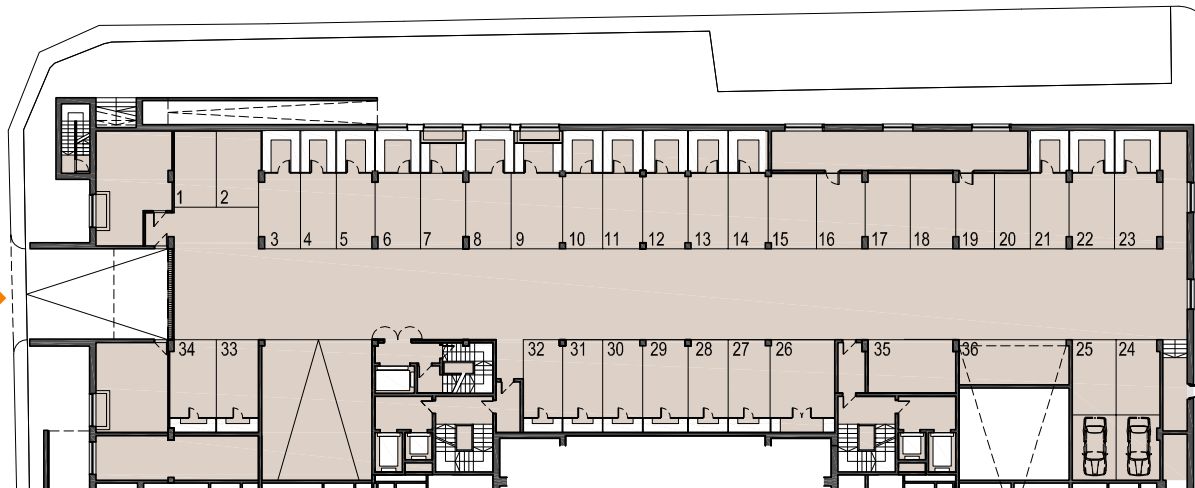


POLU NIVO  
 br. parking mesta - 36

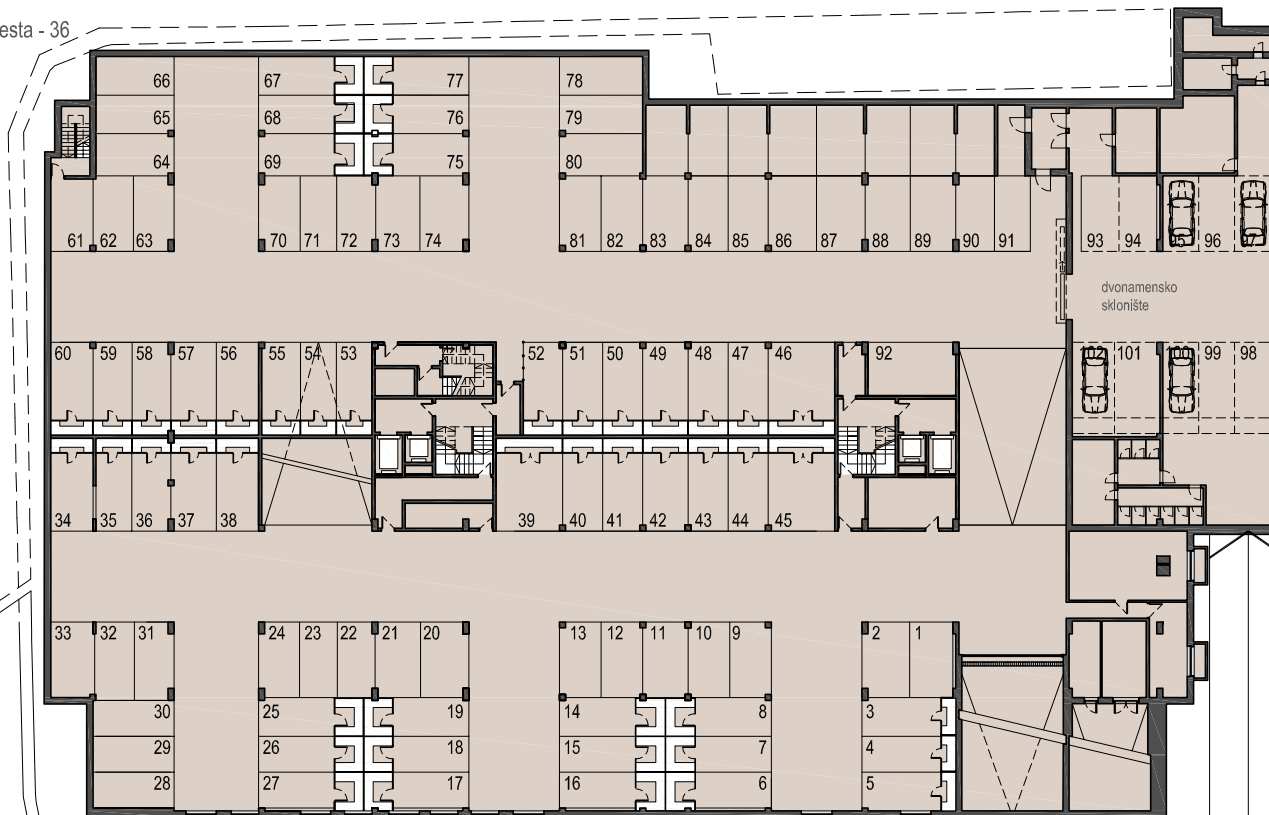

SUTEREN  
 br. parking mesta - 92 (102)

ULAZ-IZLAZ

R\_1:500


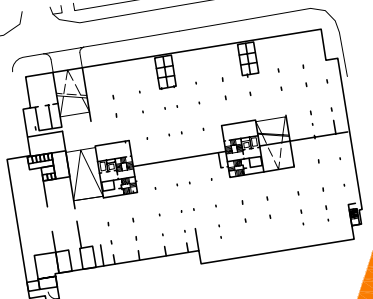


MAXIMA CENTAR  
OBJEKAT GP6  
II, III, IV SPRAT

**STAN A01 / A05 / A09**



1	ULAZ	11.88	9	SOBA	15.22
2	TOALET	2.88	10	SOBA	14.54
3	VEŠERAJ	1.53	11	KUPATILO	10.15
4	KUHINJA I TRPEZARIJA	14.08	12	GARDEROBA	2.52
5	DNEVNI BORAVAK	50.23	13	GARDEROBA	4.80
6	KUPATILO	5.09		UKUPNO	158.25
7	SOBA	20.63	14	TERASA	11.60
8	HODNIK	4.70		UKUPNO	169.85

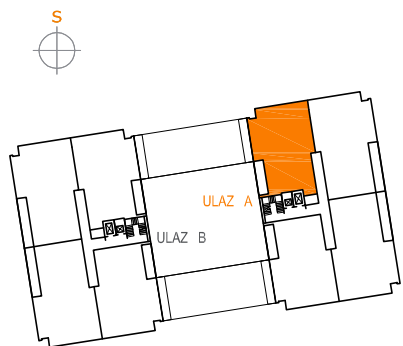
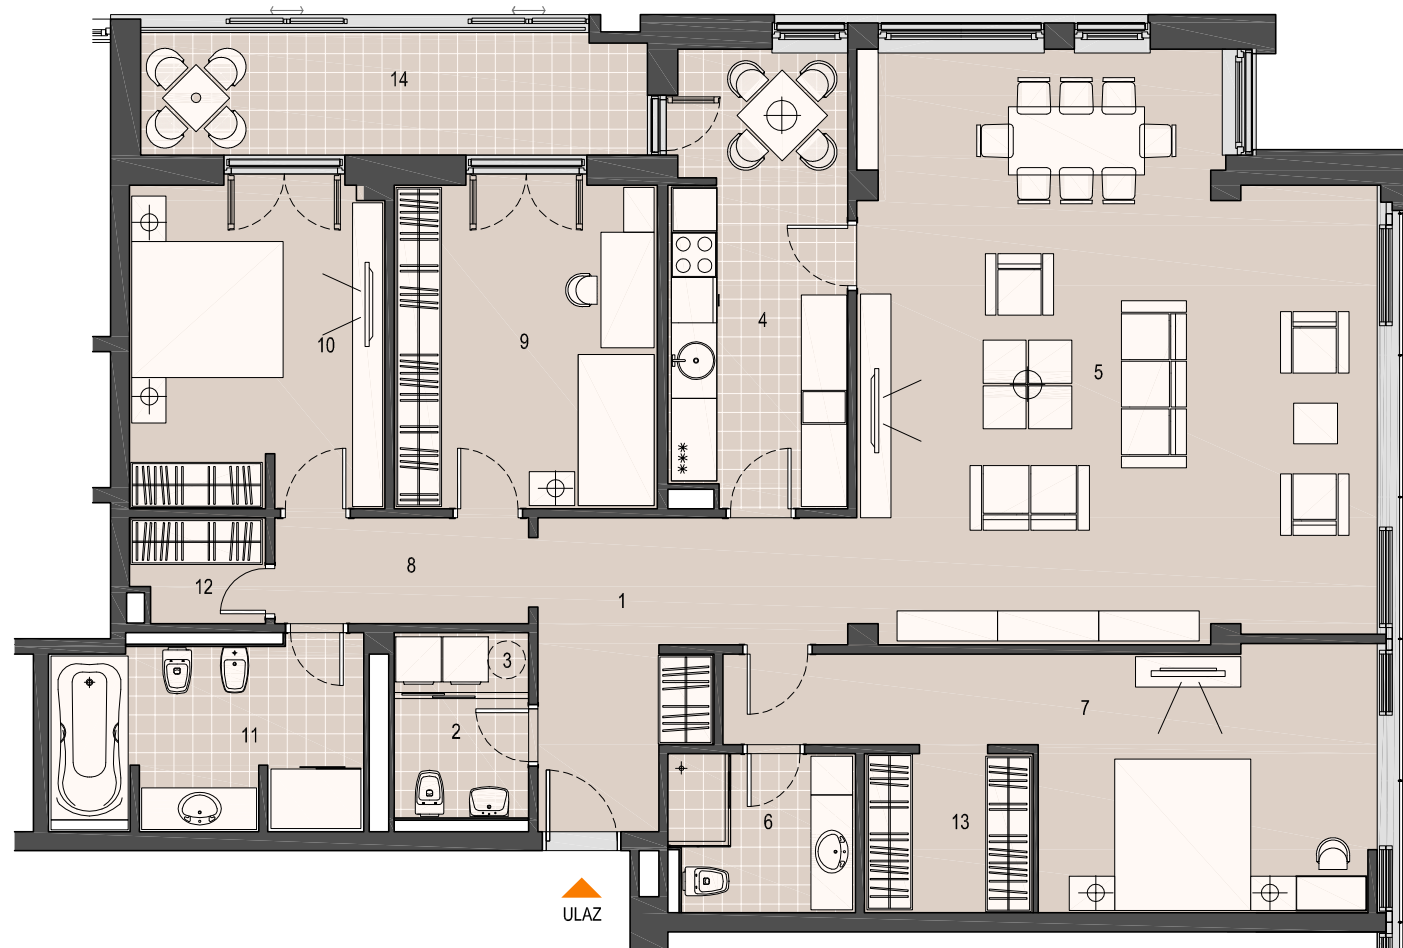


MAXIMA CENTAR  
 OBJEKAT GP6  
 II, III, IV SPRAT  
**STAN A02 / A06 / A10**



1	ULAZ	11.88
2	TOALET	2.88
3	VEŠERAJ	1.53
4	KUHINJA I TRPEZARIJA	14.08
5	DNEVNI BORAVAK	50.23
6	KUPATILO	5.09
7	SOBA	25.66
8	HODNIK	5.30
9	SOBA	12.86

10	SOBA	13.42
11	SOBA	16.54
12	GARDEROBA	3.67
13	KUPATILO	7.68
14	KUPATILO	5.56
UKUPNO		176.38
15	TERASA	16.56
UKUPNO		192.94

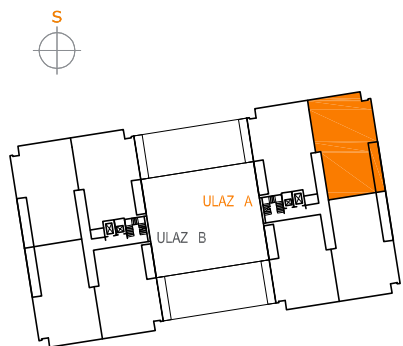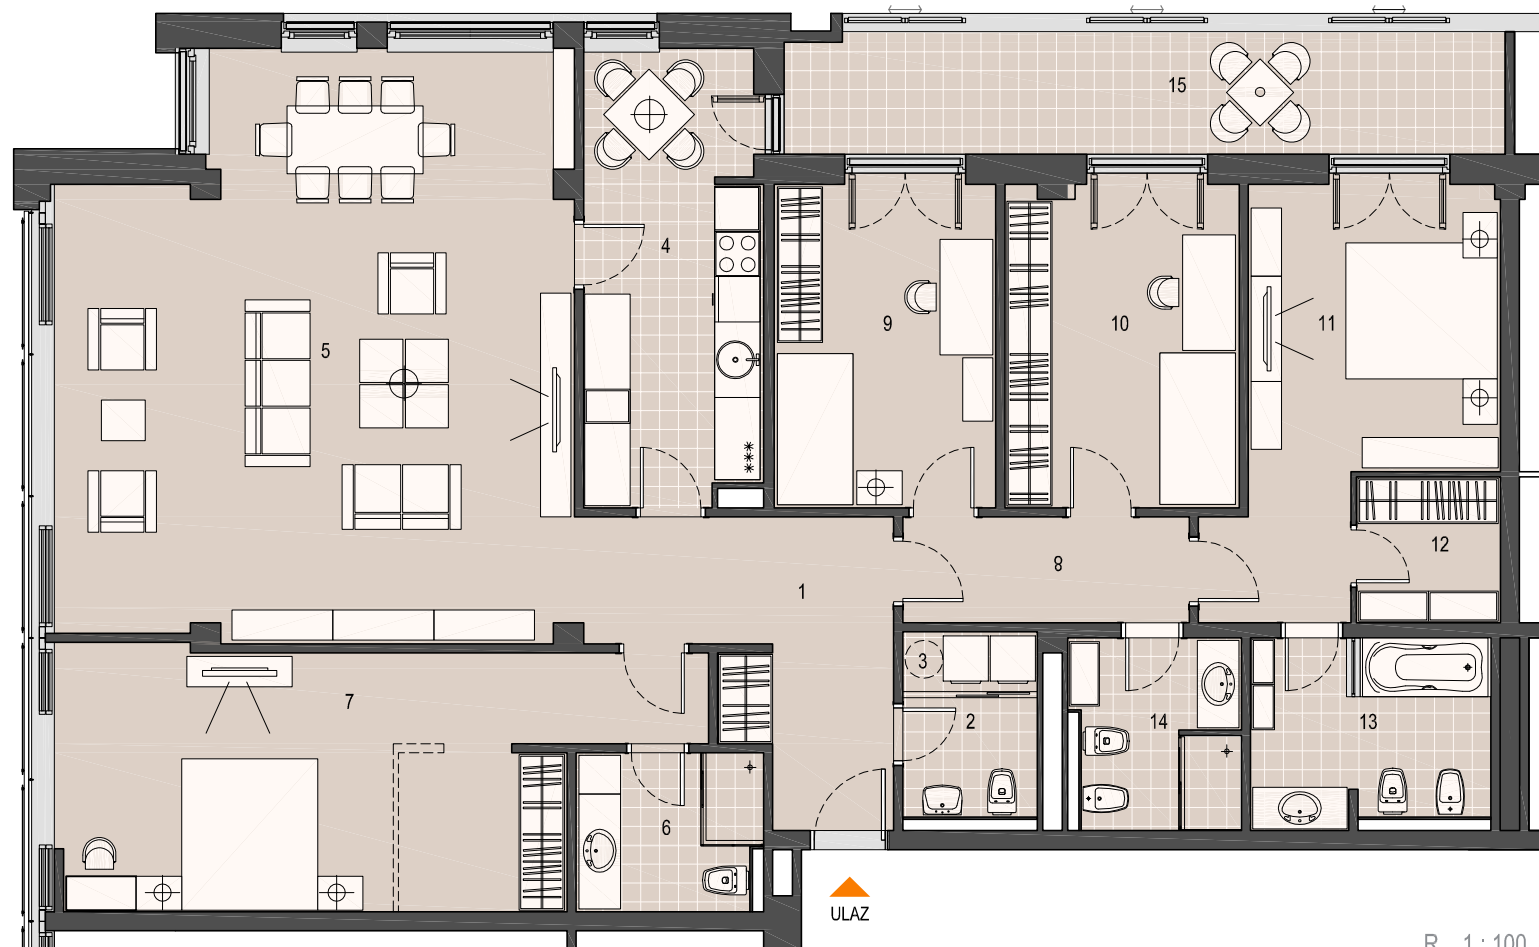



MAXIMA CENTAR  
OBJEKAT GP6  
II, III, IV SPRAT

STAN A03 / A07 / A11



1	ULAZ	11.88
2	TOALET	2.88
3	VEŠERAJ	1.53
4	KUHINJA I TRPEZARIJA	13.96
5	DNEVNI BORAVAK	50.23
6	KUPATILO	5.09
7	SOBA	25.66
8	HODNIK	5.30
9	SOBA	12.86


10	SOBA	13.42
11	SOBA	16.54
12	GARDEROBA	3.67
13	KUPATILO	7.68
14	KUPATILO	5.56
UKUPNO		176.03
15	TERASA	16.56
UKUPNO		192.59

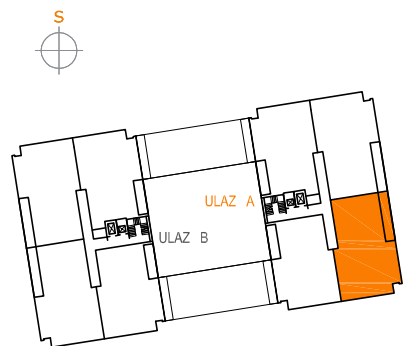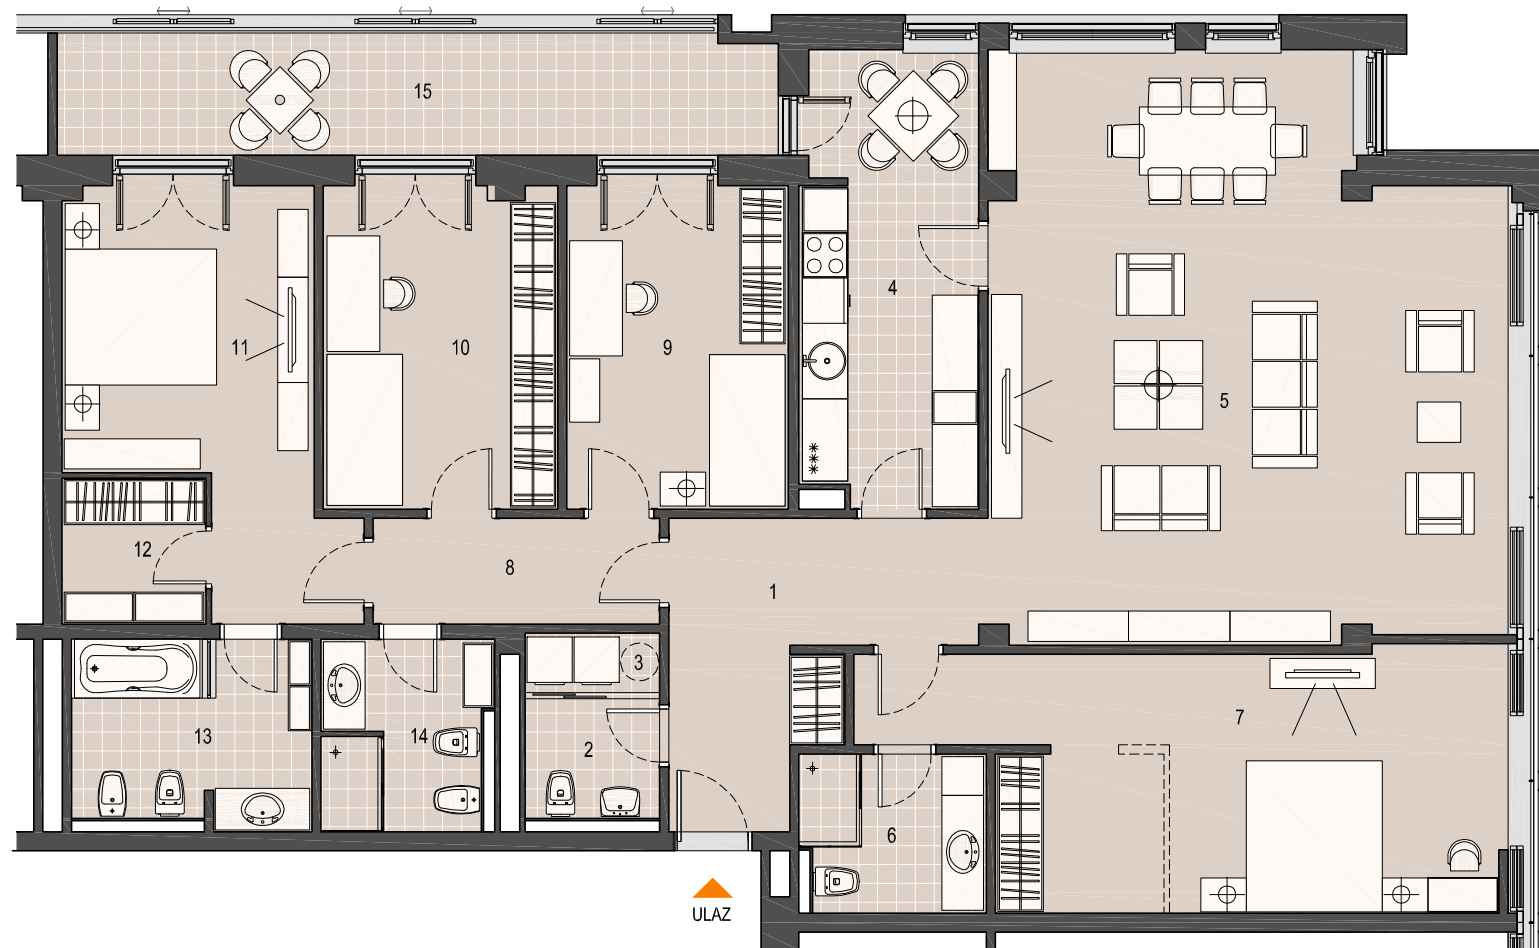

MAXIMA CENTAR  
OBJEKAT GP6  
II SPRAT

STAN


A04

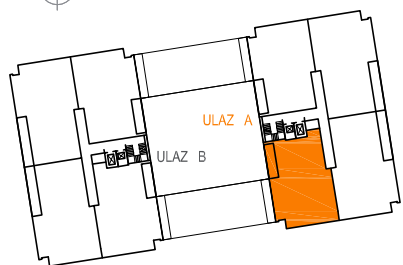


1	ULAZ	11.88
2	TOALET	2.88
3	VEŠERAJ	1.53
4	KUHINJA I TRPEZARIJA	14.08
5	DNEVNI BORAVAK	50.23
6	KUPATILO	5.09
7	SOBA	20.63
8	HODNIK	4.66

9	SOBA	15.13
10	SOBA	12.70
11	GARDEROBA	4.80
12	KUPATILO	7.48
13	GARDEROBA	5.18
UKUPNO		156.27
14	TERASA	11.60
UKUPNO		167.87



 pod na koti +90 cm u odnosu na gotov pod celog stana

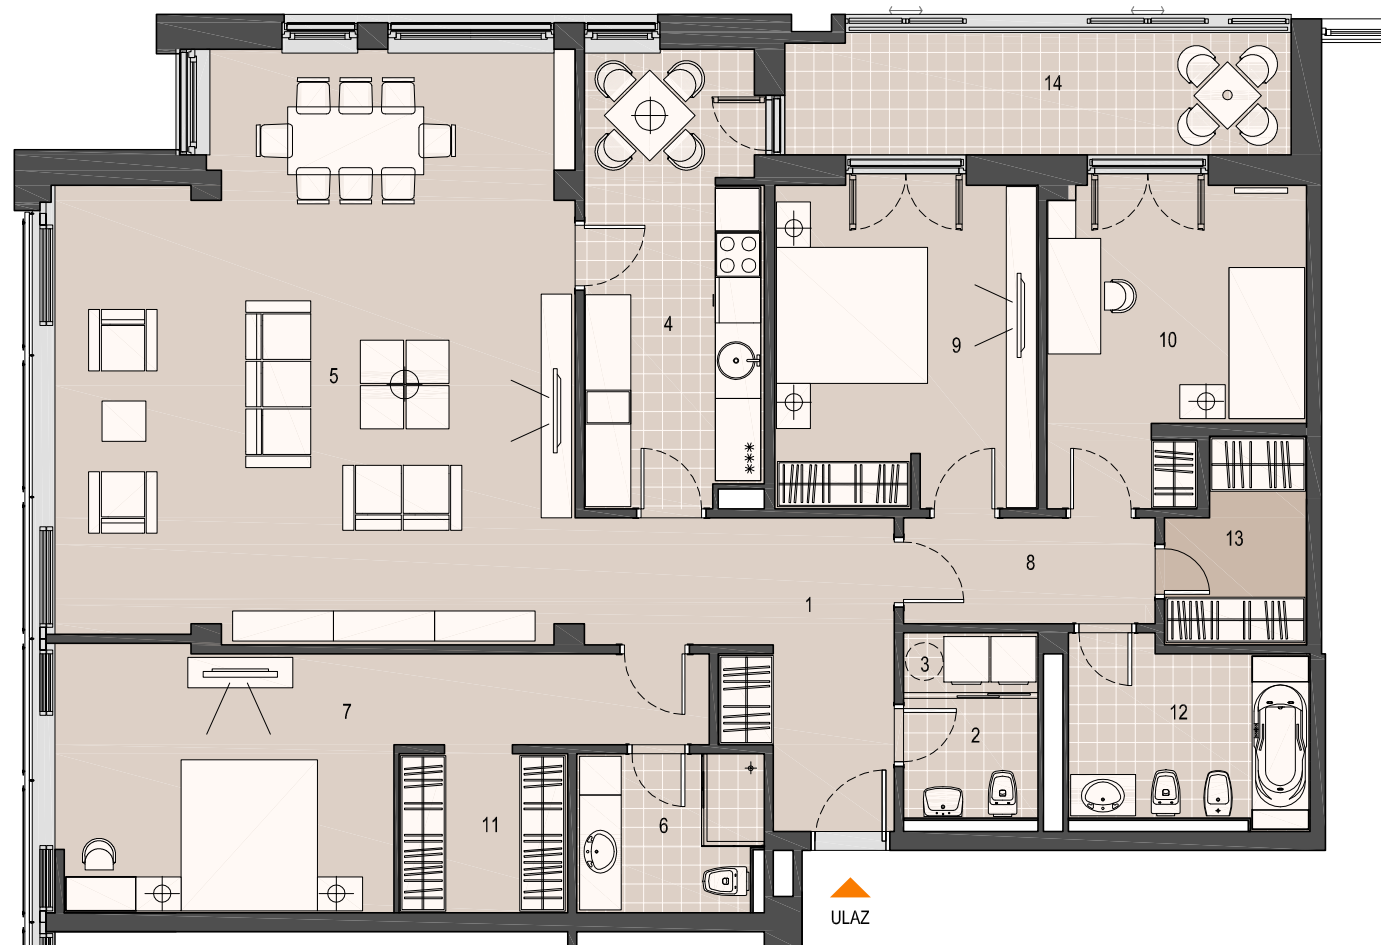

 ULAZ


MAXIMA CENTAR  
OBJEKAT GP6  
III, IV SPRAT

STAN A08 / A12



1	ULAZ	11.88
2	TOALET	2.88
3	VEŠERAJ	1.53
4	KUHINJA I TRPEZARIJA	14.09
5	DNEVNI BORAVAK	50.23
6	KUPATILO	5.09
7	SOBA	20.63
8	HODNIK	4.66

9	SOBA	15.22
10	SOBA	14.31
11	GARDEROBA	4.80
12	KUPATILO	8.00
13	GARDEROBA	3.00
UKUPNO		156.31
14	TERASA	11.60
UKUPNO		167.91

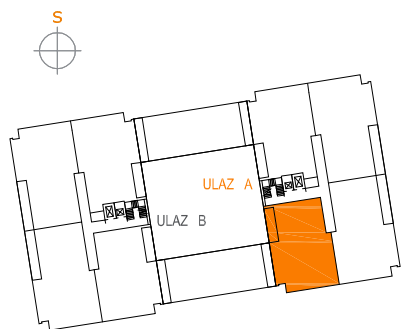

ULAZ



MAXIMA CENTAR  
OBJEKAT GP6  
V SPRAT

STAN

A13



1	ULAZ	12.28	9	SOBA	15.22
2	TOALET	2.88	10	SOBA	14.58
3	VEŠERAJ	1.53	11	GARDEROBA	2.52
4	KUHINJA	11.10	12	KUPATILO	10.15
5	DN. BORAVAK I TRPEZARIJA	40.23	13	GARDEROBA	4.80
6	KUPATILO	5.09	UKUPNO		145.65
7	SOBA	20.57	14	TERASA	23.93
8	HODNIK	4.70	UKUPNO		169.58

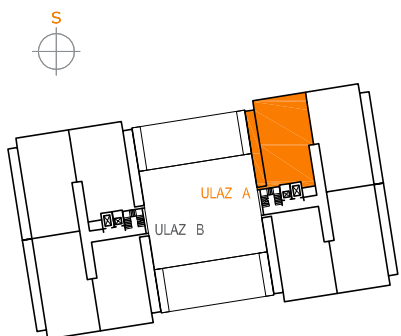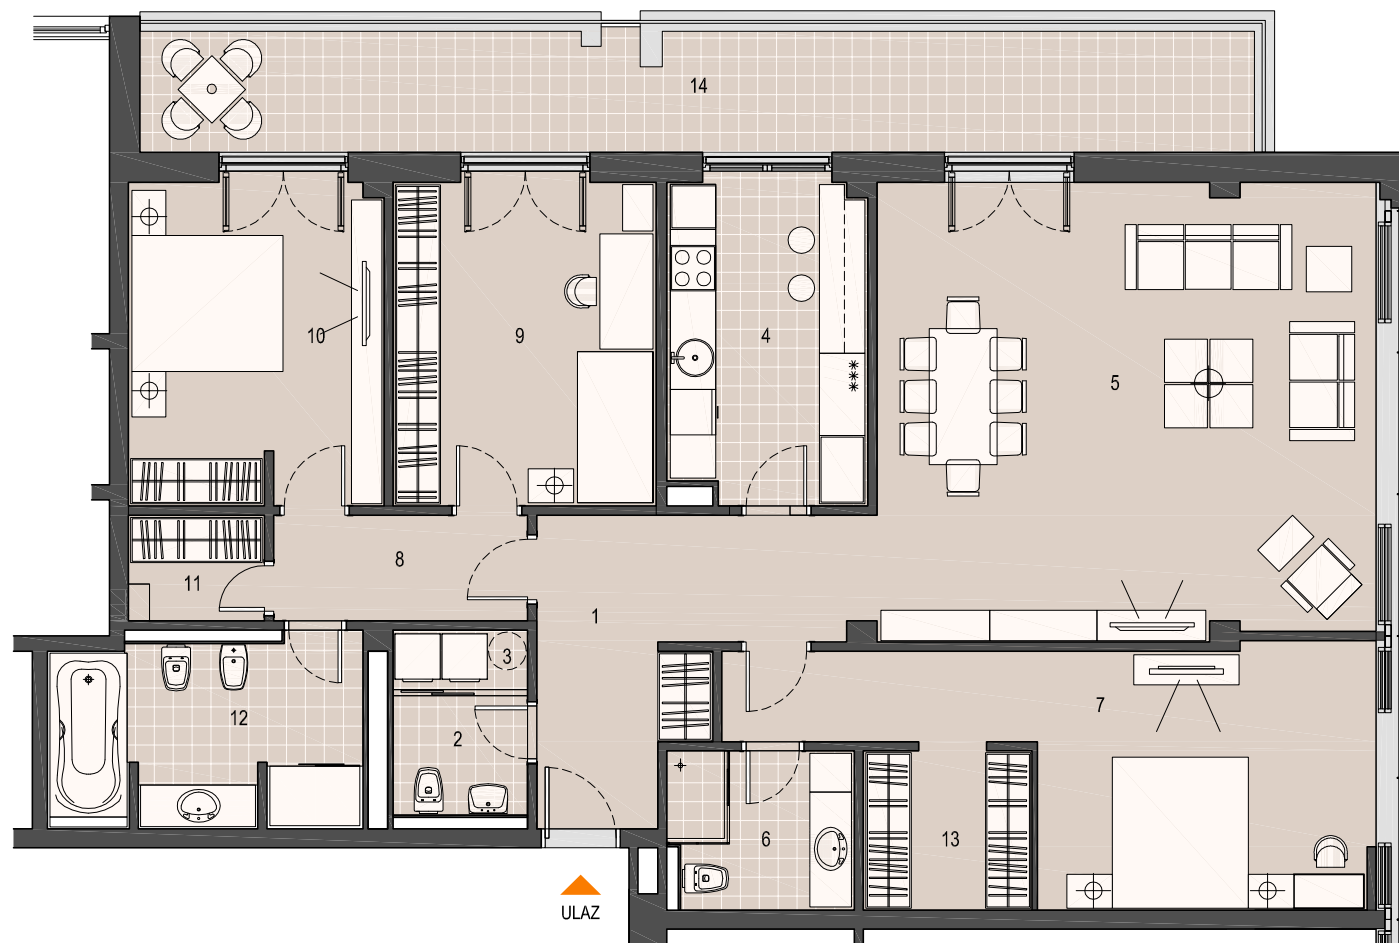





MAXIMA CENTAR  
OBJEKAT GP6  
V SPRAT

STAN A14



1	ULAZ	12.28	10	SOBA	13.44
2	TOALET	2.88	11	SOBA	16.56
3	VEŠERAJ	1.53	12	GARDEROBA	3.67
4	KUHINJA	11.00	13	KUPATILO	7.68
5	DN. BORAVAK I TRPEZARIJA	40.23	14	KUPATILO	5.56
6	KUPATILO	5.09	UKUPNO		163.74
7	SOBA	25.66	15	TERASA	28.81
8	HODNIK	5.30	UKUPNO		192.55
9	SOBA	12.86			

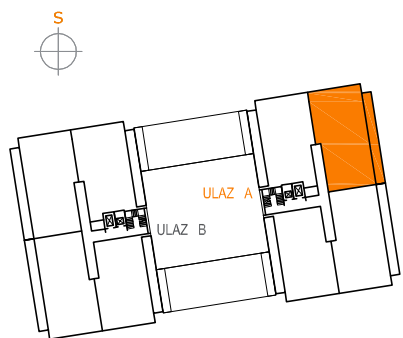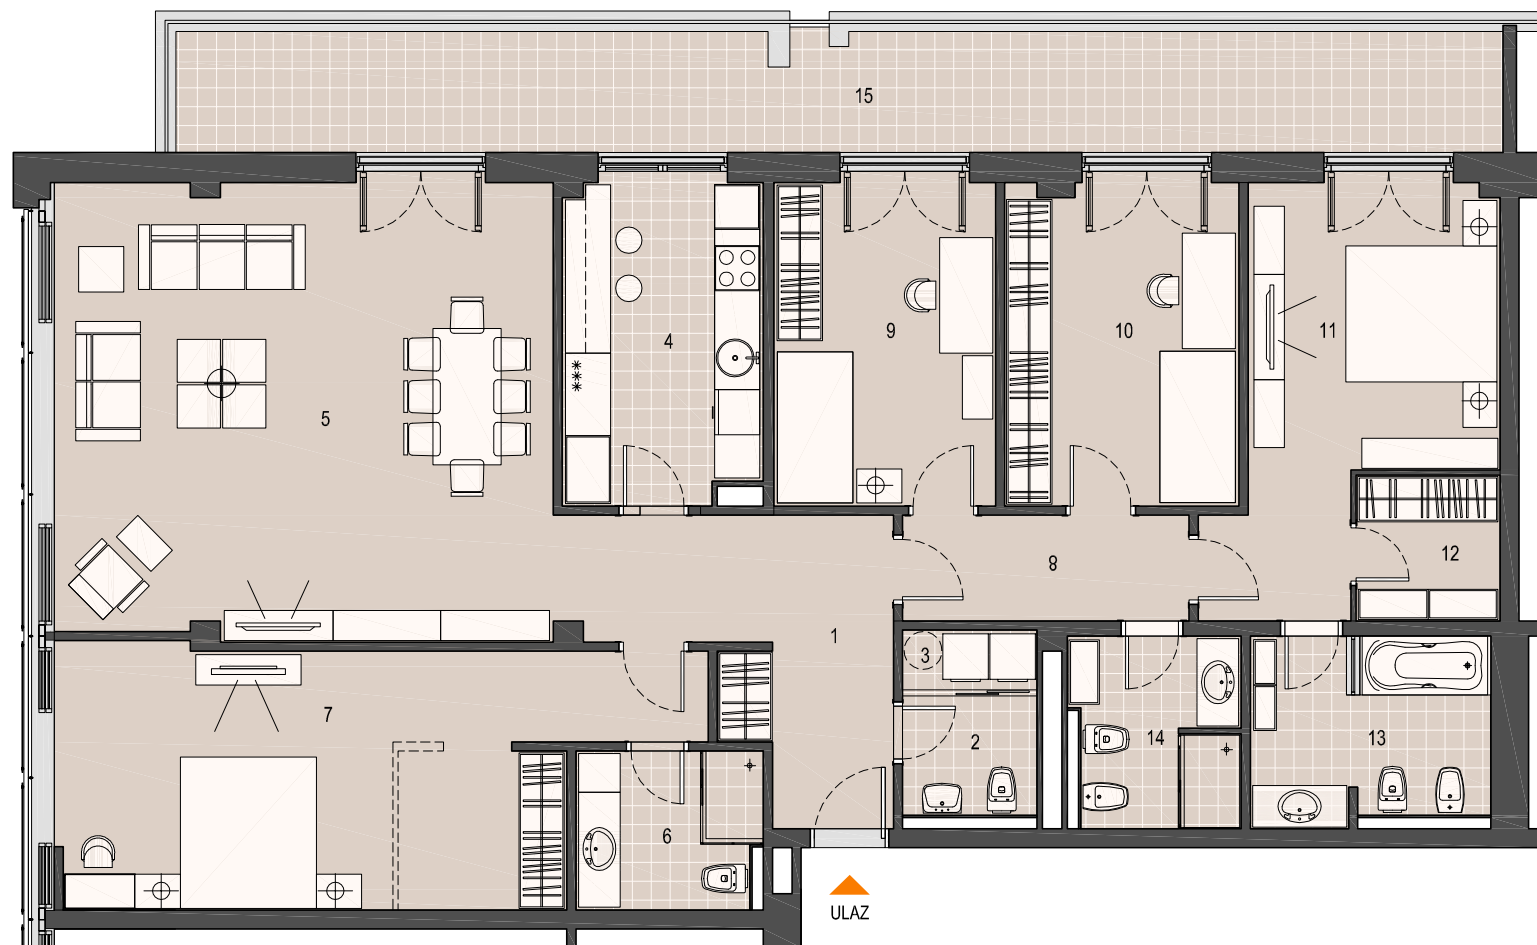


MAXIMA CENTAR  
OBJEKAT GP6  
V SPRAT

STAN

A15



1	ULAZ	12.28	10	SOBA	13.44
2	TOALET	2.88	11	SOBA	16.56
3	VEŠERAJ	1.53	12	GARDEROBA	3.67
4	KUHINJA	11.00	13	KUPATILO	7.68
5	DN. BORAVAK I TRPEZARIJA	40.23	14	KUPATILO	5.56
6	KUPATILO	5.09	UKUPNO		163.74
7	SOBA	25.66	15	TERASA	28.81
8	HODNIK	5.30	UKUPNO		192.55
9	SOBA	12.86			

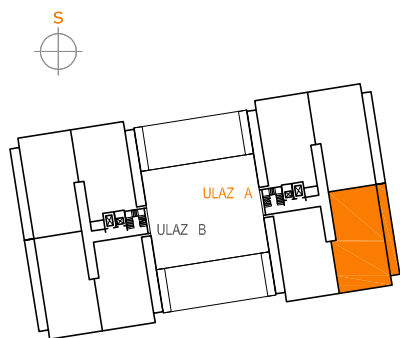


MAXIMA CENTAR  
OBJEKAT GP6  
V SPRAT

STAN

A16



1	ULAZ	12.28	9	SOBA	15.23
2	TOALET	2.88	10	SOBA	14.33
3	VEŠERAJ	1.53	11	GARDEROBA	3.00
4	KUHINJA	11.10	12	KUPATILO	8.00
5	DN. BORAVAK I TRPEZARIJA	40.23	13	GARDEROBA	4.80
6	KUPATILO	5.09	UKUPNO		143.70
7	SOBA	20.57	14	TERASA	23.93
8	HODNIK	4.66	UKUPNO		167.63

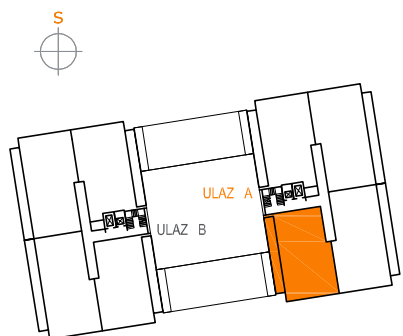



MAXIMA CENTAR  
OBJEKAT GP6  
VI SPRAT

STAN

A17



1	ULAZ	11.88	9	SOBA	14.55
2	TOALET	2.88	10	SOBA	14.00
3	VEŠERAJ	1.53	11	GARDEROBA	2.52
4	KUHINJA	14.08	12	KUPATILO	10.15
5	DN. BORAVAK I TRPEZARIJA	37.87		UKUPNO	138.22
6	KUPATILO	5.09	13	TERASA	18.78
7	SOBA	18.97		UKUPNO	157.00
8	HODNIK	4.70			

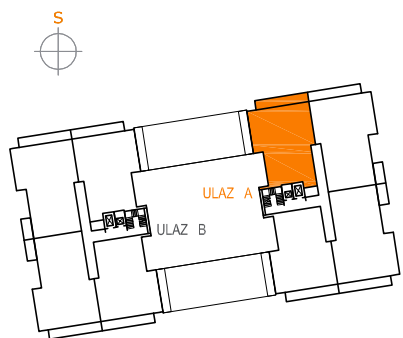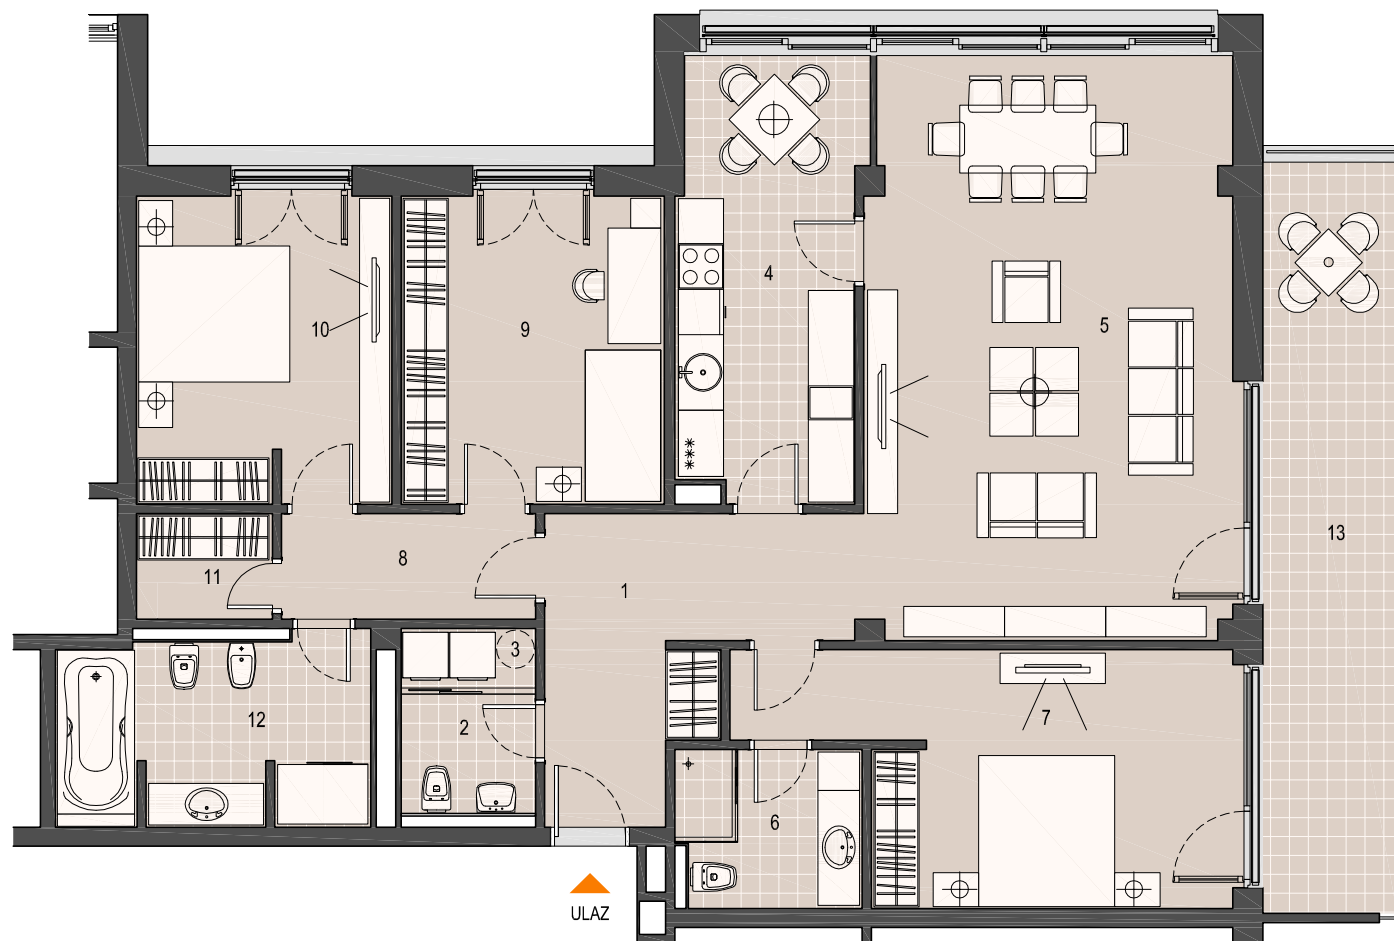


MAXIMA CENTAR  
OBJEKAT GP6  
VI SPRAT

STAN

A18



1	ULAZ	11.88	10	SOBA	12.35
2	TOALET	2.88	11	SOBA	22.82
3	VEŠERAJ	1.53	12	GARDEROBA	3.67
4	KUHINJA	13.96	13	KUPATILO	7.68
5	DN. BORAVAK I TRPEZARIJA	37.87	14	KUPATILO	5.56
6	KUPATILO	5.09		UKUPNO	161.91
7	SOBA	18.97	15	TERASA	18.78
8	HODNIK	5.30		UKUPNO	180.69
9	SOBA	12.35			

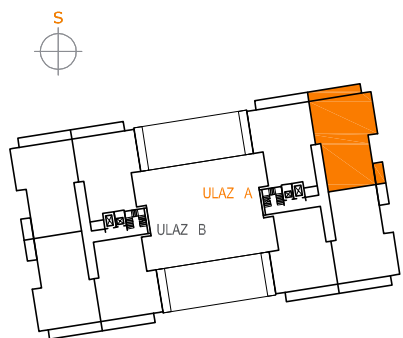

ULAZ


MAXIMA CENTAR  
OBJEKAT GP6  
VI SPRAT

STAN

A19



1	ULAZ	12.72	10	SOBA	12.35
2	TOALET	2.88	11	SOBA	22.82
3	VEŠERAJ	1.53	12	GARDEROBA	3.67
4	KUHINJA	13.91	13	KUPATILO	7.04
5	DN. BORAVAKI TRPEZARIJA	37.94	14	KUPATILO	6.44
6	KUPATILO	4.62		UKUPNO	162.14
7	SOBA	18.57	15	TERASA	18.78
8	HODNIK	5.30		UKUPNO	180.92
9	SOBA	12.35			

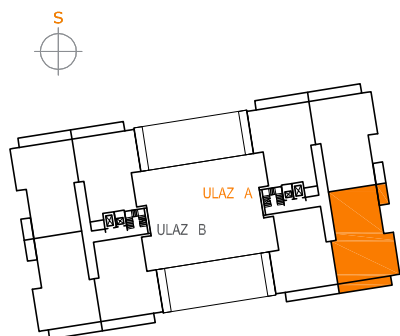



MAXIMA CENTAR  
OBJEKAT GP6  
VI SPRAT

STAN A20



1	ULAZ	11.88
2	TOALET	2.88
3	VEŠERAJ	1.53
4	KUHINJA	14.08
5	DN. BORAVAK I TRPEZARIJA	37.87
6	KUPATILO	5.09
7	SOBA	18.97
8	HODNIK	4.66

9	SOBA	14.55
10	SOBA	13.73
11	GARDEROBA	3.00
12	KUPATILO	8.00
UKUPNO		136.24
13	TERASA	18.78
UKUPNO		155.02

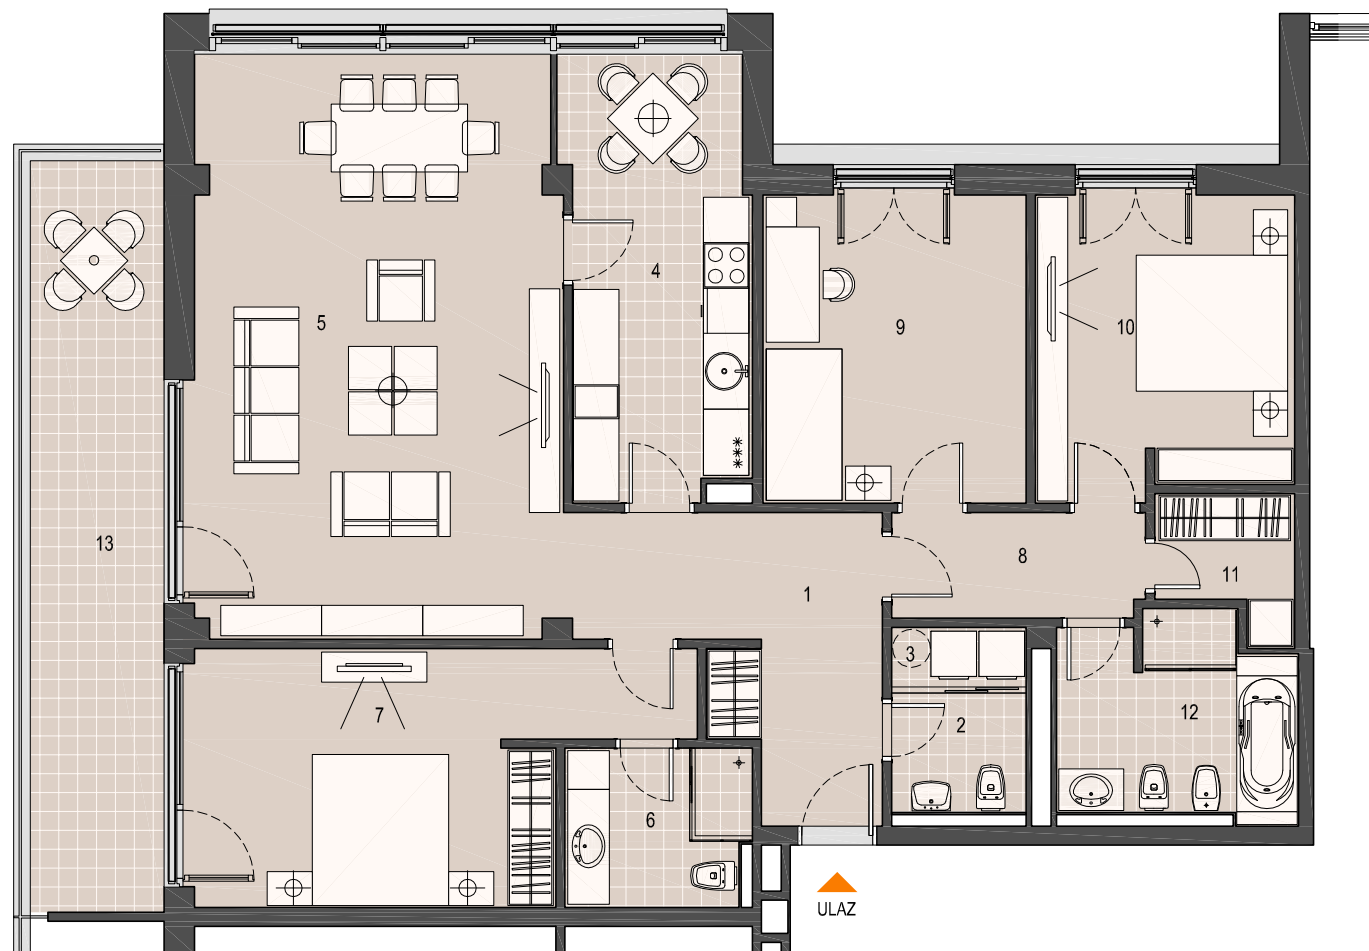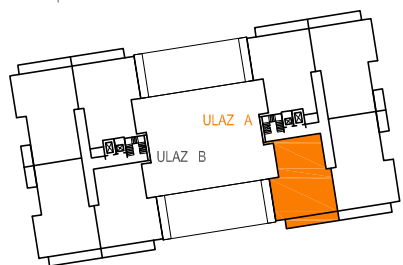


MAXIMA CENTAR  
OBJEKAT GP6  
POVUČENI SPRAT  
STAN

A21



1	ULAZ	9.27	11	SOBA	15.85
2	DN. BORAVAK I TRPEZARIJA	94.27	12	KUPATILO	4.72
3	KUHINJA	21.36	13	SOBA	14.01
4	SOBA	38.68	14	KUPATILO	5.73
5	KUPATILO	9.36	15	KUPATILO	3.84
6	DEGAŽMAN	2.42	16	SOBA	18.59
7	VEŠERAJ	3.59			258.63
8	TOALET	2.70	17	LODA	6.35
9	HODNIK	3.90	18	TERASA	79.06
10	HODNIK	10.34		UKUPNO	344.04

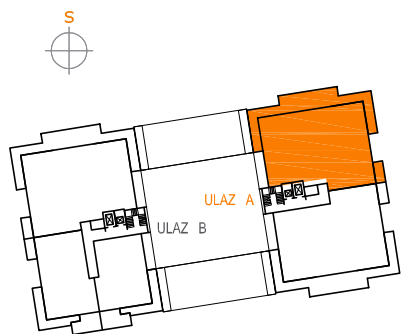

R\_1:150




MAXIMA CENTAR  
OBJEKAT GP6  
POVUČENI SPRAT  
STAN

A22



1	ANTRE	7.71	12	SOBA	19.38
2	TOALET	2.61	13	KUPATILO	9.56
3	MASTER ULAZ	6.46	14	SOBA	15.83
4	SOBA	28.14	15	ULAZ	3.32
5	GARDEROBA	7.99	16	SOBA	15.25
6	KUPATILO	8.51	17	KUPATILO	5.39
7	ULAZNI HOL	10.20			258.25
8	DN.BORAVAK I TRPEZARIJA	90.11	18	LODA	6.35
9	KUHINJA	15.21	19	TERASA	78.45
10	HODNIK	6.62			343.05
11	VEŠERAJ	5.96			
				UKUPNO	

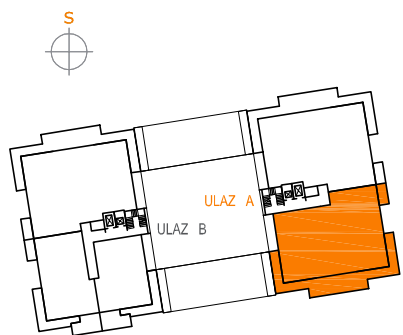



MAXIMA CENTAR  
OBJEKAT GP6  
I SPRAT

STAN

B01



1	ULAZ	11.88	9	SOBA	15.22
2	TOALET	2.88	10	SOBA	14.54
3	VEŠERAJ	1.53	11	GARDEROBA	2.52
4	KUHINJA	14.08	12	KUPATILO	10.15
5	DN. BORAVAK I TRPEZARIJA	38.40		UKUPNO	139.96
6	KUPATILO	5.09	13	LOĐA	13.21
7	SOBA	18.97	14	TERASA	11.66
8	HODNIK	4.70		UKUPNO	164.83

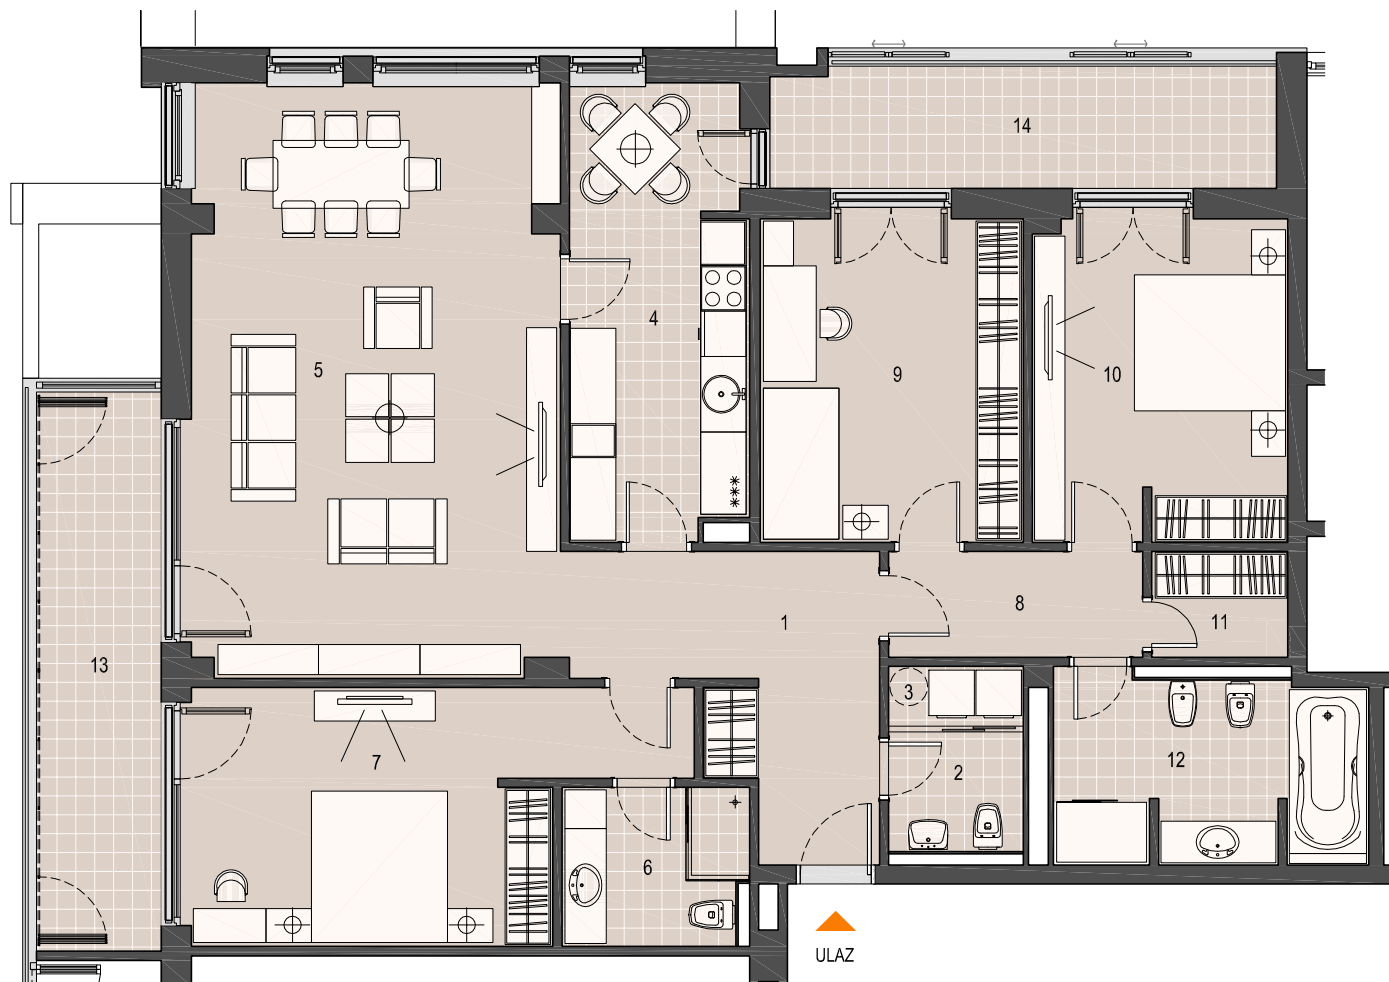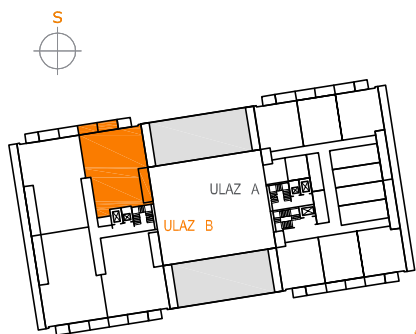



MAXIMA CENTAR  
OBJEKAT GP6  
I SPRAT

STAN

B02



1	ULAZ	11.88	10	SOBA	13.42
2	TOALET	2.88	11	SOBA	16.54
3	VEŠERAJ	1.53	12	GARDEROBA	3.67
4	KUHINJA	14.08	13	KUPATILO	7.68
5	DN. BORAVAK I TRPEZARIJA	38.40	14	KUPATILO	5.56
6	KUPATILO	5.09		UKUPNO	157.86
7	SOBA	18.97	15	LODA	13.21
8	HODNIK	5.30	16	TERASA	29.04
9	SOBA	12.86		UKUPNO	200.11

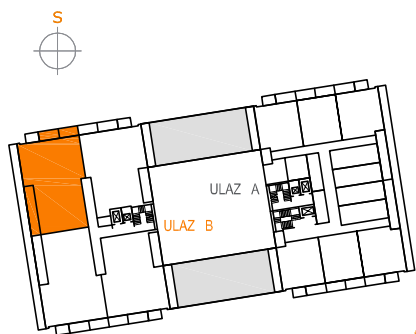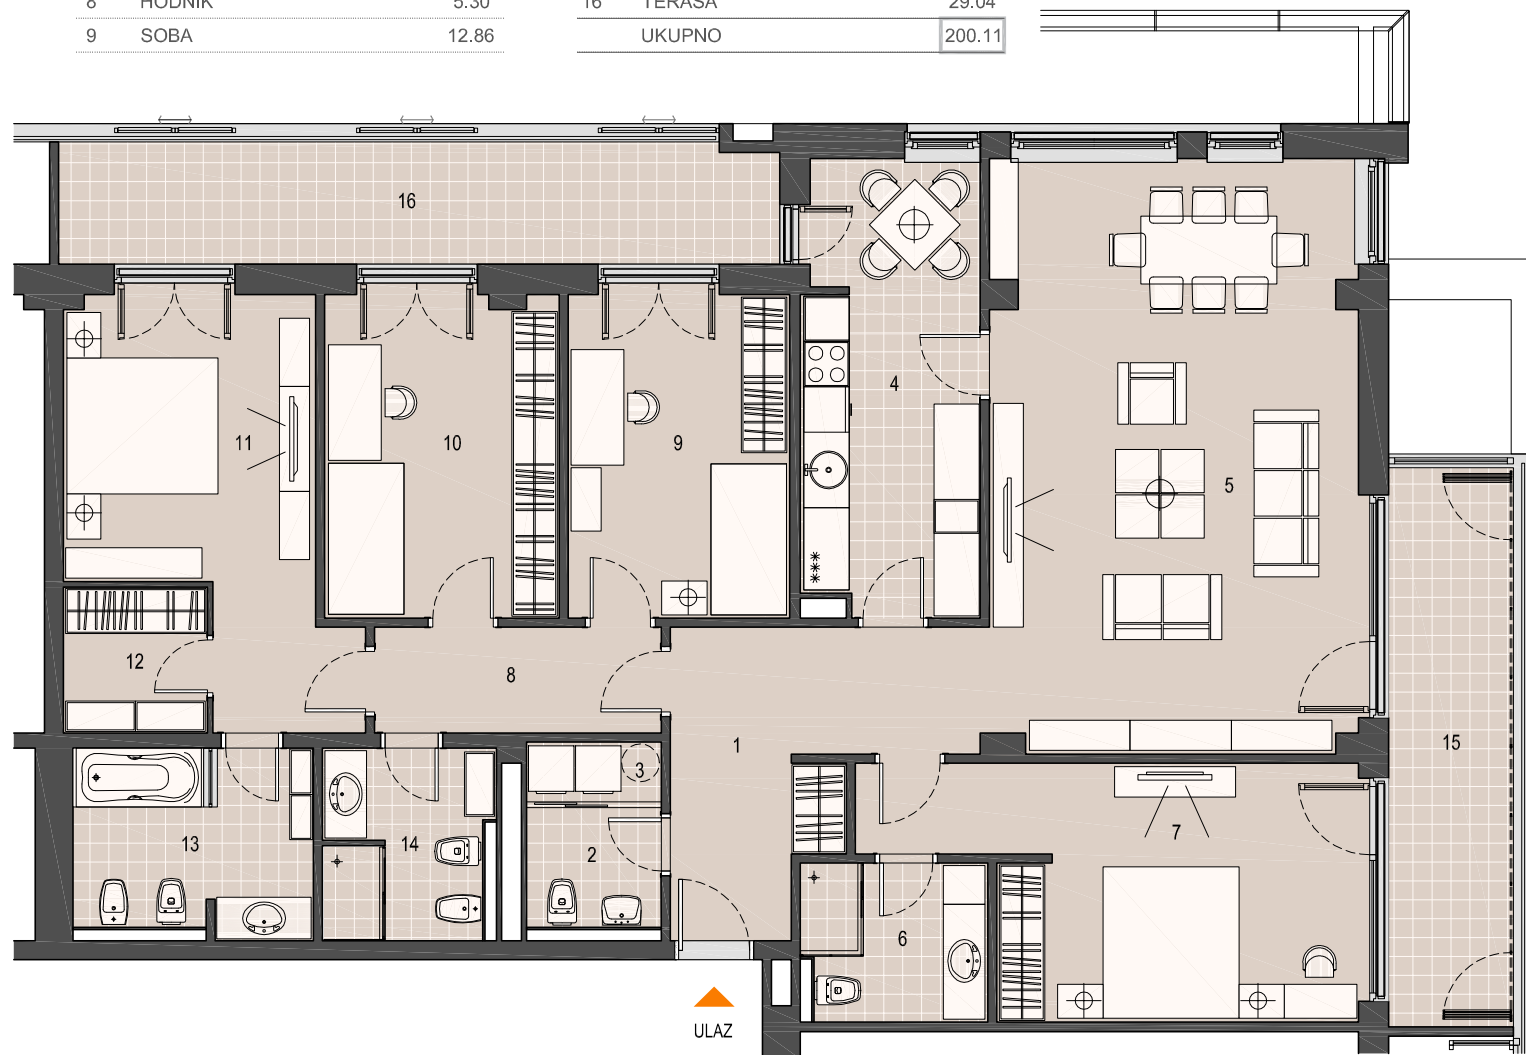


MAXIMA CENTAR  
OBJEKAT GP6  
I SPRAT  
STAN

B03



1	ULAZ	11.88	10	SOBA	13.42
2	TOALET	2.88	11	SOBA	16.54
3	VEŠERAJ	1.53	12	GARDEROBA	3.67
4	KUHINJA	14.08	13	KUPATILO	7.68
5	DN. BORAVAK I TRPEZARIJA	38.40	14	KUPATILO	5.56
6	KUPATILO	5.09		UKUPNO	157.86
7	SOBA	18.97	15	LODA	13.21
8	HODNIK	5.30	16	TERASA	29.04
9	SOBA	12.86		UKUPNO	200.11

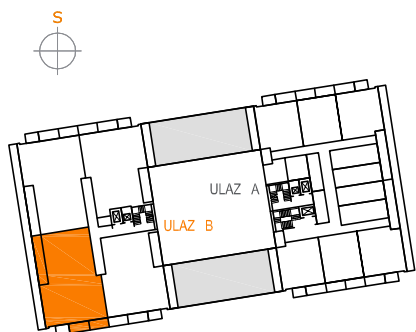



MAXIMA CENTAR  
OBJEKAT GP6  
I SPRAT

STAN

B04



1	ULAZ	11.88	9	SOBA	15.22
2	TOALET	2.88	10	SOBA	14.31
3	VEŠERAJ	1.53	11	GARDEROBA	3.00
4	KUHINJA	14.08	12	KUPATILO	8.00
5	DN. BORAVAK I TRPEZARIJA	38.40		UKUPNO	138.02
6	KUPATILO	5.09	13	LOĐA	13.21
7	SOBA	18.97	14	TERASA	11.66
8	HODNIK	4.66		UKUPNO	162.89

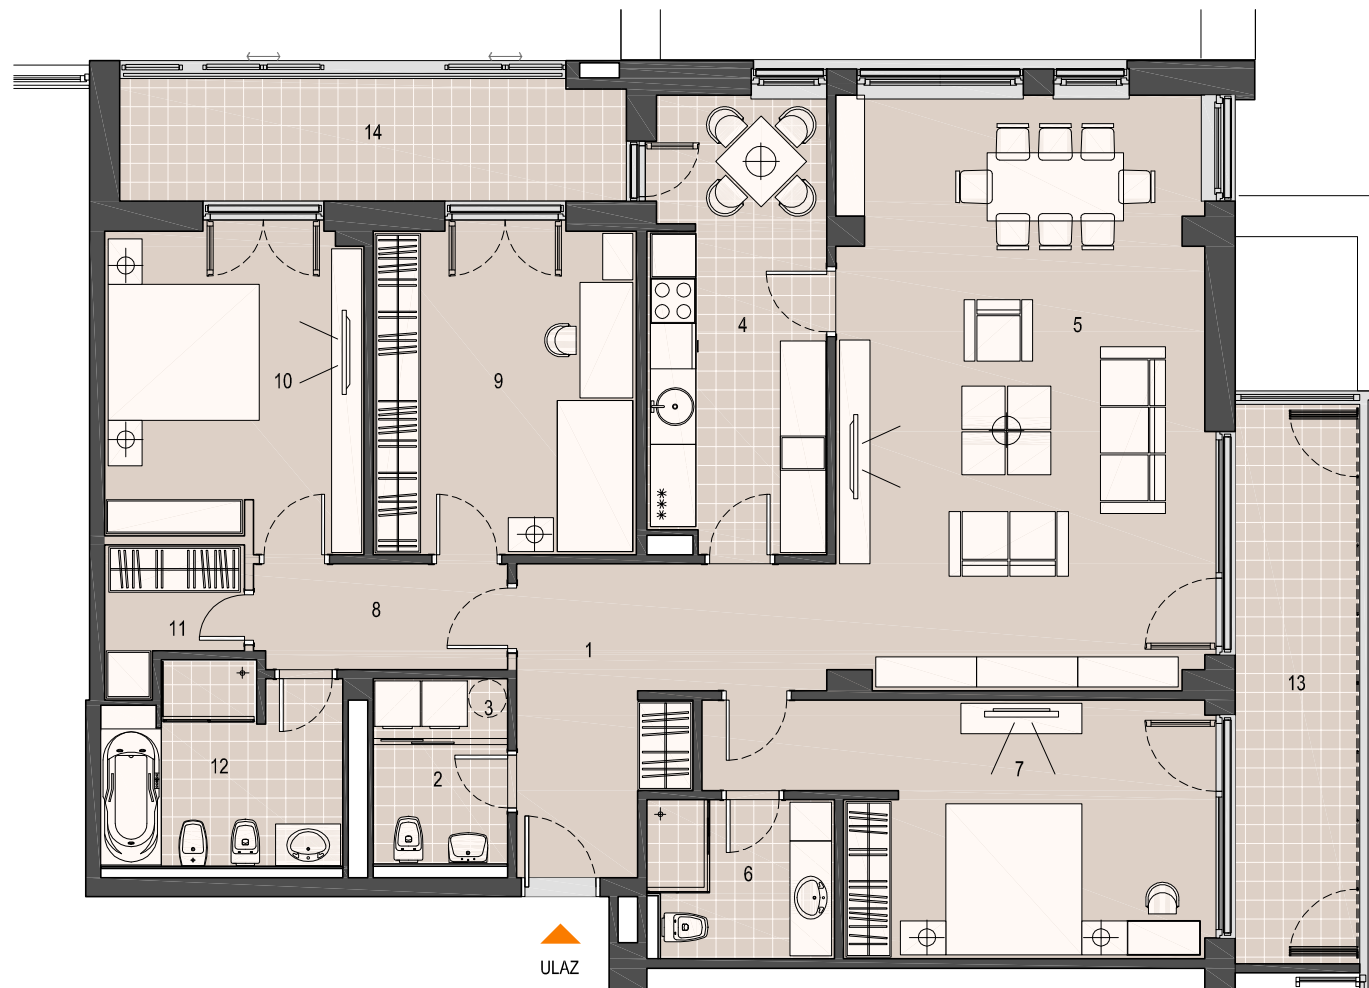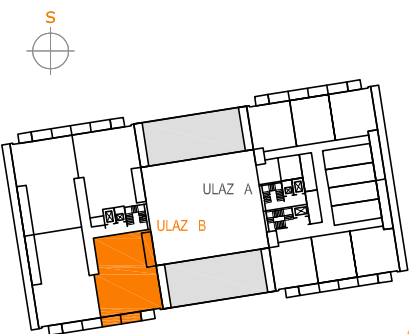

ULAZ



MAXIMA CENTAR  
OBJEKAT GP6  
II, III, IV SPRAT

**STAN B05 / B09 / B13**



1	ULAZ	11.88
2	TOALET	2.88
3	VEŠERAJ	1.53
4	KUHINJA I TRPEZARIJA	14.08
5	DNEVNI BORAVAK	50.23
6	KUPATILO	5.09
7	SOBA	20.62
8	HODNIK	4.70

9	SOBA	15.22
10	SOBA	14.54
11	KUPATILO	10.15
12	GARDEROBA	2.52
13	GARDEROBA	4.80
UKUPNO		158.24
14	TERASA	11.60
UKUPNO		169.84

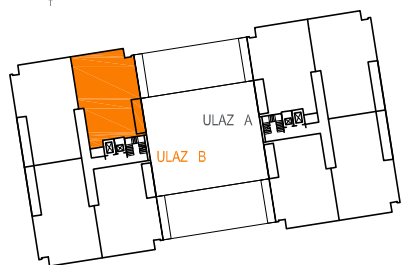
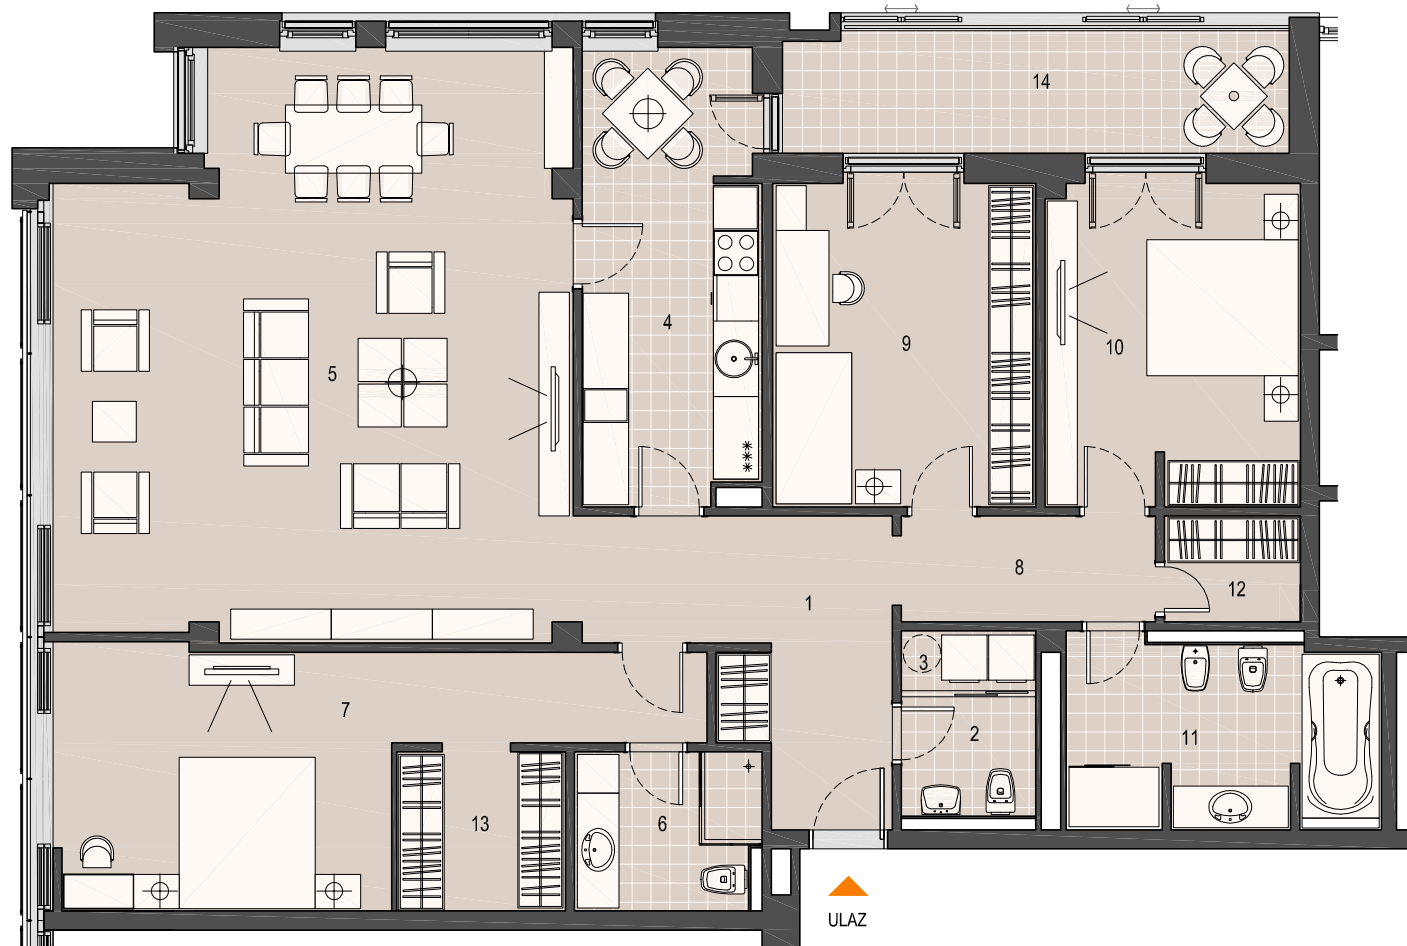


MAXIMA CENTAR  
 OBJEKAT GP6  
 II, III, IV SPRAT  
**STAN B06 / B10 / B14**



1	ULAZ	11.88
2	TOALET	2.88
3	VEŠERAJ	1.53
4	KUHINJA I TRPEZARIJA	14.08
5	DNEVNI BORAVAK	50.23
6	KUPATILO	5.09
7	SOBA	25.66
8	HODNIK	5.30
9	SOBA	12.86

10	SOBA	13.42
11	SOBA	16.54
12	GARDEROBA	3.67
13	KUPATILO	7.68
14	KUPATILO	5.56
UKUPNO		176.38
15	TERASA	16.56
UKUPNO		192.94

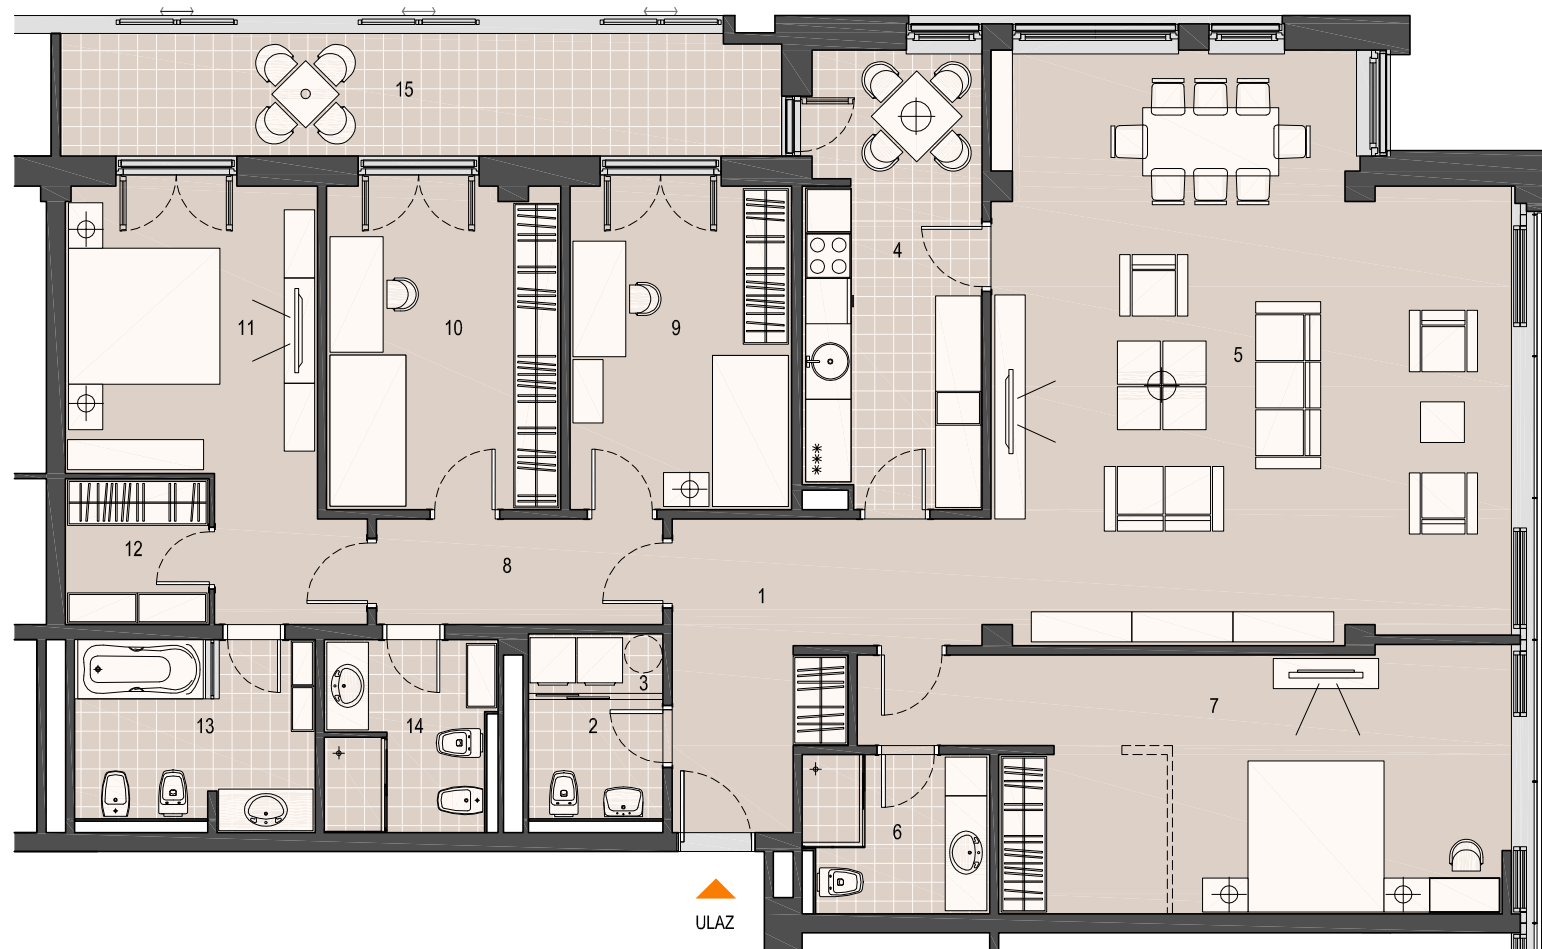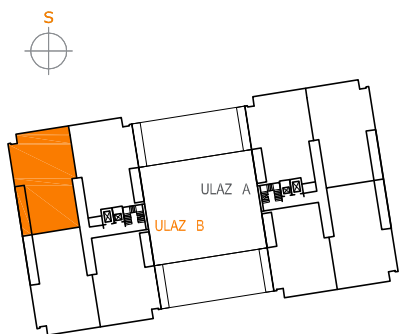


MAXIMA CENTAR  
OBJEKAT GP6  
II, III, IV SPRAT

STAN B07 / B11 / B15



1	ULAZ	11.88
2	TOALET	2.88
3	VEŠERAJ	1.53
4	KUHINJA I TRPEZARIJA	14.08
5	DNEVNI BORAVAK	50.23
6	KUPATILO	5.09
7	SOBA	25.66
8	HODNIK	5.30
9	SOBA	12.86

10	SOBA	13.42
11	SOBA	16.54
12	GARDEROBA	3.67
13	KUPATILO	7.68
14	KUPATILO	5.56
UKUPNO		176.38
15	TERASA	16.56
UKUPNO		192.94

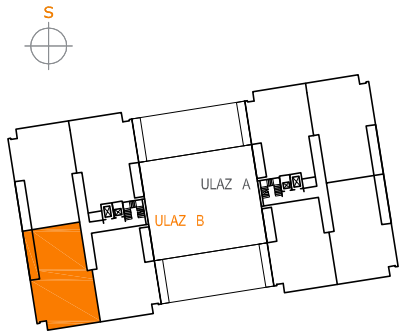





MAXIMA CENTAR  
OBJEKAT GP6  
II, III, IV SPRAT

STAN B08 / B12 / B16



1	ULAZ	11.88	9	SOBA	15.22
2	TOALET	2.88	10	SOBA	14.31
3	VEŠERAJ	1.53	11	GARDEROBA	4.80
4	KUHINJA I TRPEZARIJA	14.08	12	KUPATILO	8.00
5	DNEVNI BORAVAK	50.23	13	GARDEROBA	3.00
6	KUPATILO	5.09		UKUPNO	156.31
7	SOBA	20.63	14	TERASA	11.60
8	HODNIK	4.66		UKUPNO	167.91

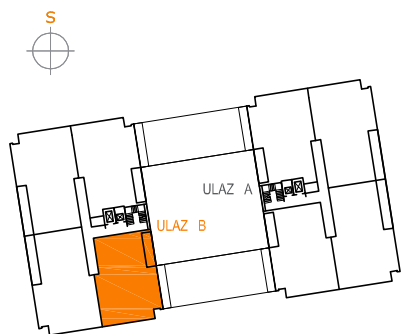
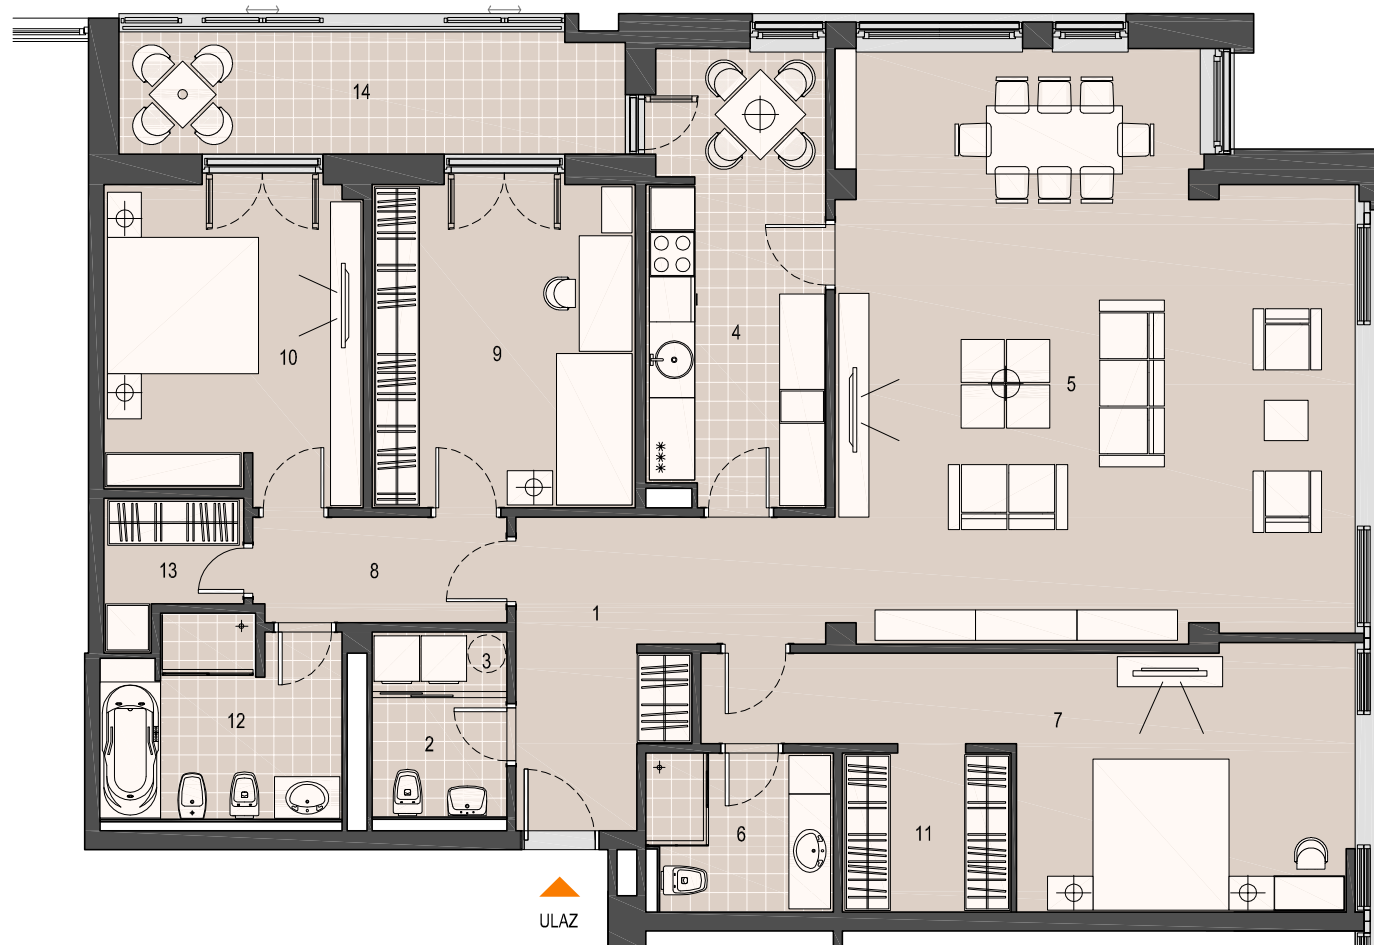


MAXIMA CENTAR  
OBJEKAT GP6  
VI SPRAT

STAN B21



1	ULAZ	11.88	9	SOBA	14.55
2	TOALET	2.88	10	SOBA	14.00
3	VEŠERAJ	1.53	11	GARDEROBA	2.52
4	KUHINJA	14.08	12	KUPATILO	10.15
5	DN. BORAVAK I TRPEZARIJA	37.87		UKUPNO	138.22
6	KUPATILO	5.09	13	TERASA	18.78
7	SOBA	18.97		UKUPNO	157.00
8	HODNIK	4.70			

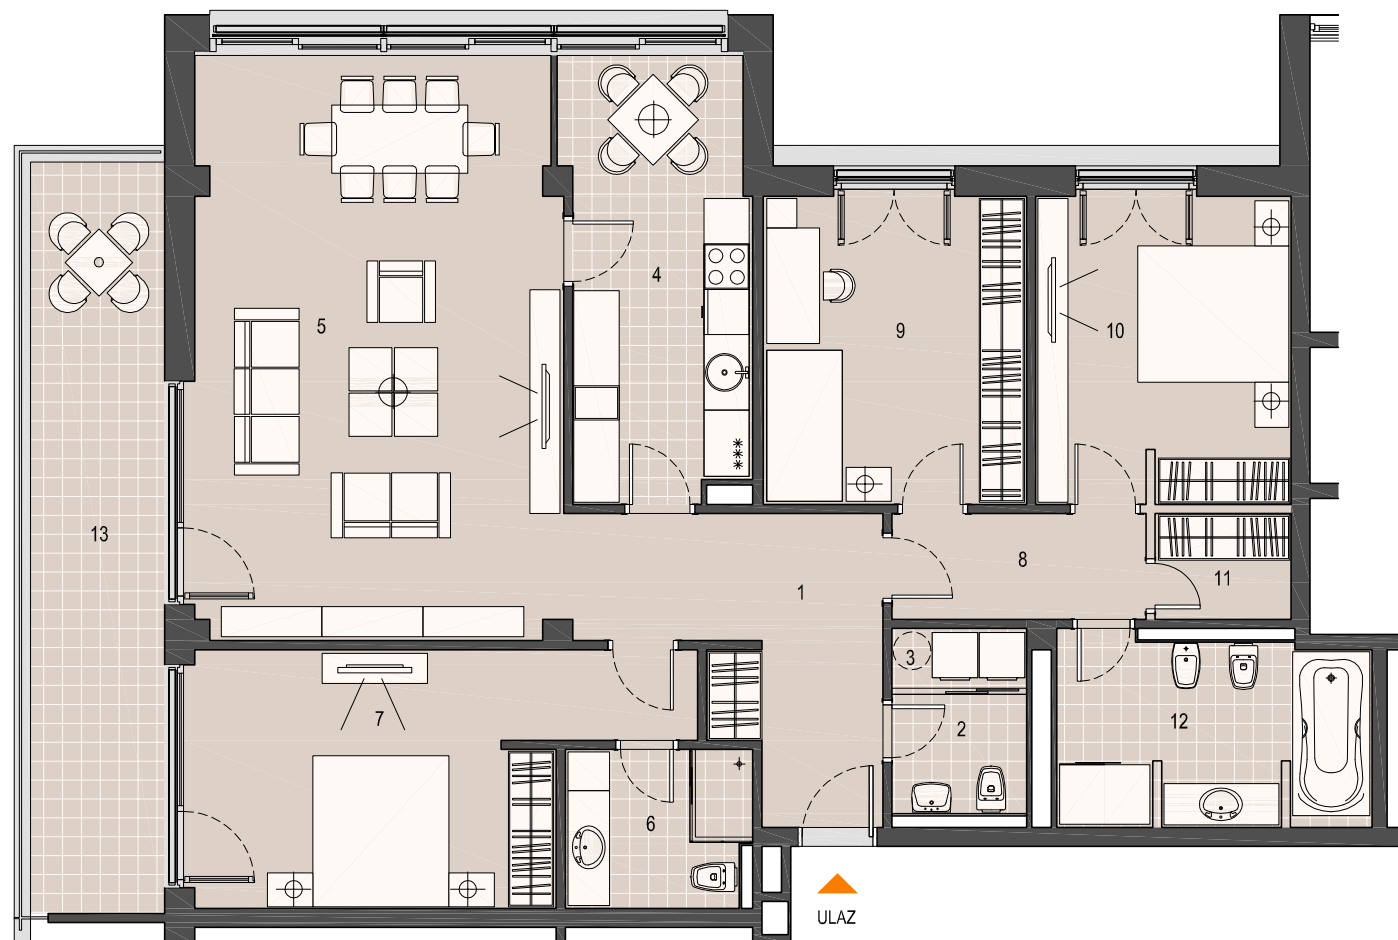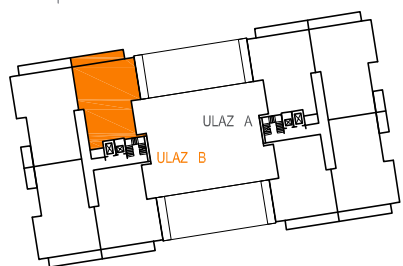

MAXIMA CENTAR  
OBJEKAT GP6  
VI SPRAT

STAN


B22



1	ULAZ	11.88	10	SOBA	12.35
2	TOALET	2.88	11	SOBA	22.82
3	VEŠERAJ	1.53	12	GARDEROBA	3.67
4	KUHINJA	14.08	13	KUPATILO	7.68
5	DN. BORAVAK I TRPEZARIJA	37.87	14	KUPATILO	5.56
6	KUPATILO	5.09	UKUPNO	162.03	
7	SOBA	18.97	15	TERASA	18.78
8	HODNIK	5.30	UKUPNO	180.81	
9	SOBA	12.35			



ULAZ

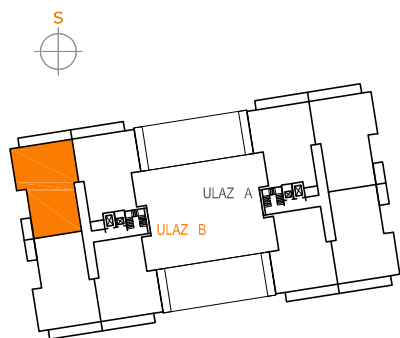


MAXIMA CENTAR  
OBJEKAT GP6  
VI SPRAT

STAN

B23



1	ULAZ	11.88	12	SOBA	12.35
2	TOALET	2.88	11	SOBA	22.82
3	VEŠERAJ	1.53	12	GARDEROBA	3.67
4	KUHINJA	14.08	13	KUPATILO	7.68
5	DN. BORAVAKI TRPEZARIJA	37.87	14	KUPATILO	5.56
6	KUPATILO	5.09	UKUPNO		162.03
7	SOBA	18.97	15	TERASA	18.78
8	HODNIK	5.30	UKUPNO		180.81
9	SOBA	12.35			

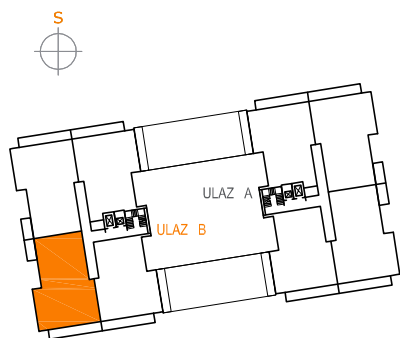

MAXIMA CENTAR  
OBJEKAT GP6  
VI SPRAT


STAN

B24



1	ULAZ	11.88
2	TOALET	2.88
3	VEŠERAJ	1.53
4	KUHINJA	14.08
5	DN. BORAVAK I TRPEZARIJA	37.87
6	KUPATILO	5.09
7	SOBA	18.97
8	HODNIK	4.66

9	SOBA	14.55
10	SOBA	13.73
11	GARDEROBA	3.00
12	KUPATILO	8.00
UKUPNO		136.24
13	TERASA	18.78
UKUPNO		155.02

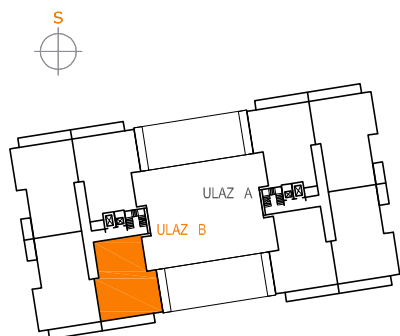


MAXIMA CENTAR  
OBJEKAT GP6  
POVUČENI SPRAT  
STAN

B25



1	ULAZ	14.48	12	KUPATILO	6.94
2	GARDEROBA	3.00	13	VEŠERAJ	3.95
3	TOALET	2.56	14	SOBA	13.97
4	OSTAVA	4.31	15	DEGAŽMAN	9.44
5	KUHINJA	20.86	16	GARDEROBA	8.40
6	TRPEZARIJA	31.08	17	TOALET	6.98
7	DNEVNI BORAVAK	58.45	18	SOBA	33.35
8	GARDEROBA	3.34			259.18
9	SOBA	16.40	19	TERASA	6.35
10	KUPATILO	7.51	20	TERASA	78.95
11	SOBA	14.16		UKUPNO	344.48

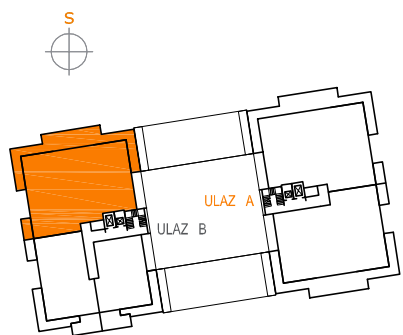


MAXIMA CENTAR  
OBJEKAT GP6  
POVUČENI SPRAT  
STAN

B25



1	ULAZ	14.48	12	KUPATILO	8.62
2	GARDEROBA	3.00	13	DEGAŽMAN	4.31
3	TOALET	2.56	14	SOBA	12.97
4	OSTAVA	3,3200	15	SOBA	31.10
5	VEŠERAJ	3.13	16	KUPATILO	4,8700
6	KUHINJA	20.89	17	SOBA	21.01
7	TRPEZARIJA	26.69	18	KUPATILO	6.70
8	DNEVNI BORAVAK	53.23			258.25
9	MASTER ULAZ	7.54	19	TERASA	6.35
10	SOBA	25.87	20	TERASA	78.95
11	GARDEROBA	7.98		UKUPNO	344.48

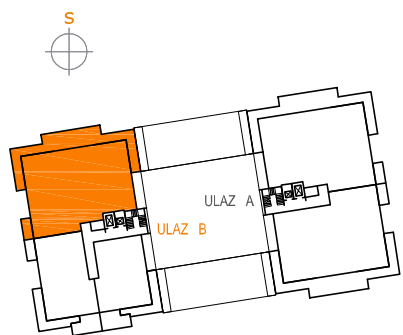


R\_1:150

MAXIMA CENTAR  
OBJEKAT GP6  
POVUČENI SPRAT  
STAN

B25



1	HODNIK	16.83	12	KUPATILO	12.61
2	KUHINJA	23.99	13	SOBA	14.16
3	TRPEZARIJA	32.33	14	KUPATILO	6.94
4	DNEVNI BORAVAK	54.44	15	SOBA	16.66
5	TOALET	3.23	16	GARDEROBA	3.33
6	HODNIK	9.14	17	KUPATILO	7.51
7	OSTAVA	3.14			259.53
8	VEŠERAJ	4.11	18	TERASA	6.65
9	SOBA	17.33	19	TERASA	78.95
10	KUPATILO	5.27			344.48
11	SOBA SA GARDEROBOM	28.51			

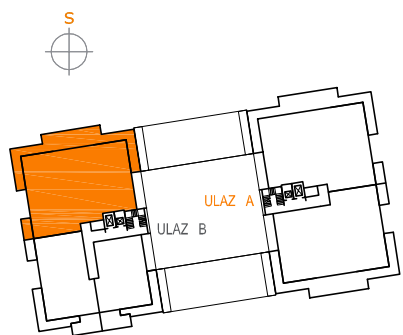




MAXIMA CENTAR  
 OBJEKAT GP6  
 POVUČENI SPRAT

**STAN B26**



1	ULAZ	8.37
2	TOALET	2.88
3	SERVIS	1.53
4	DN.BORAVAK I TRPEZARIJA	43.03
5	KUHINJA	9.08
6	KUPATILO	8.00
7	GARDEROBA	3.00

8	SOBA	14.20
9	SOBA	15.13
10	KOMUNIKACIJA	4.66
UKUPNO		109.88
11	TERASA	40.28
UKUPNO		150.26

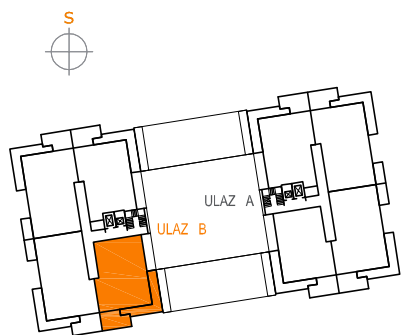

MAXIMA CENTAR  
OBJEKAT GP6  
POVUČENI SPRAT  
**STAN**

**B27**



1	ULAZ	8.37
2	TOALET	2.88
3	SERVIS	1.53
4	DN. BORAVAK I TRPEZARIJA	42.51
5	KUHINJA	9.08
6	SOBA	12.82
7	SOBA	12.70
8	SOBA	17.17
9	GARDEROBA	3.68

10	KUPATILO	7.67
11	KUPATILO	5.56
12	KOMUNIKACIJA	5.26
UKUPNO		128.99
13	TERASA	6.35
14	TERASA	39.12
UKUPNO TERASA		45.47
UKUPNO		174.70

