



# POSLOVNI PROSTOR 2a BLOK 63




Jurija Gagarina br. 36b  
Beograd


09.12.2010.Beograd



šira situacija

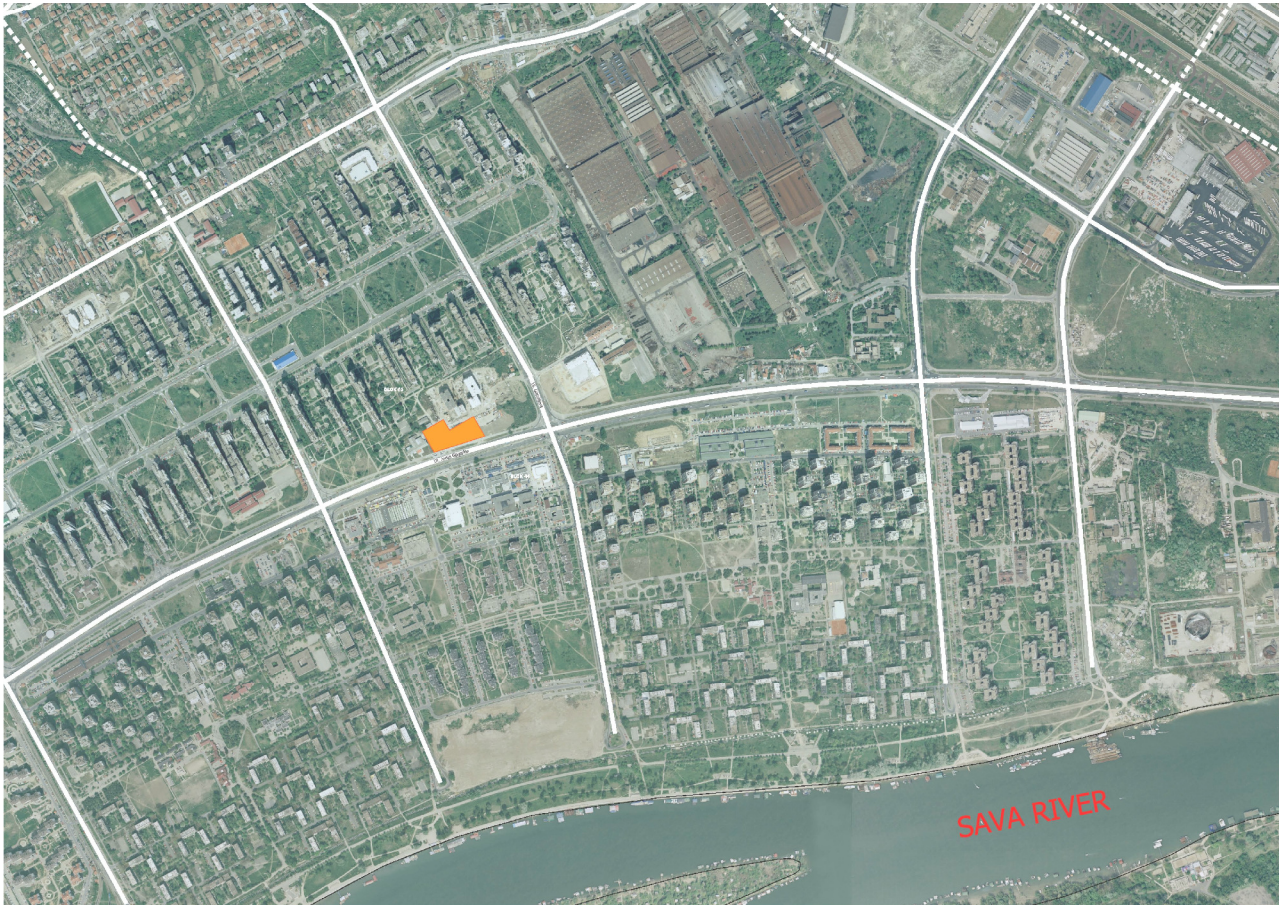

uža situacija

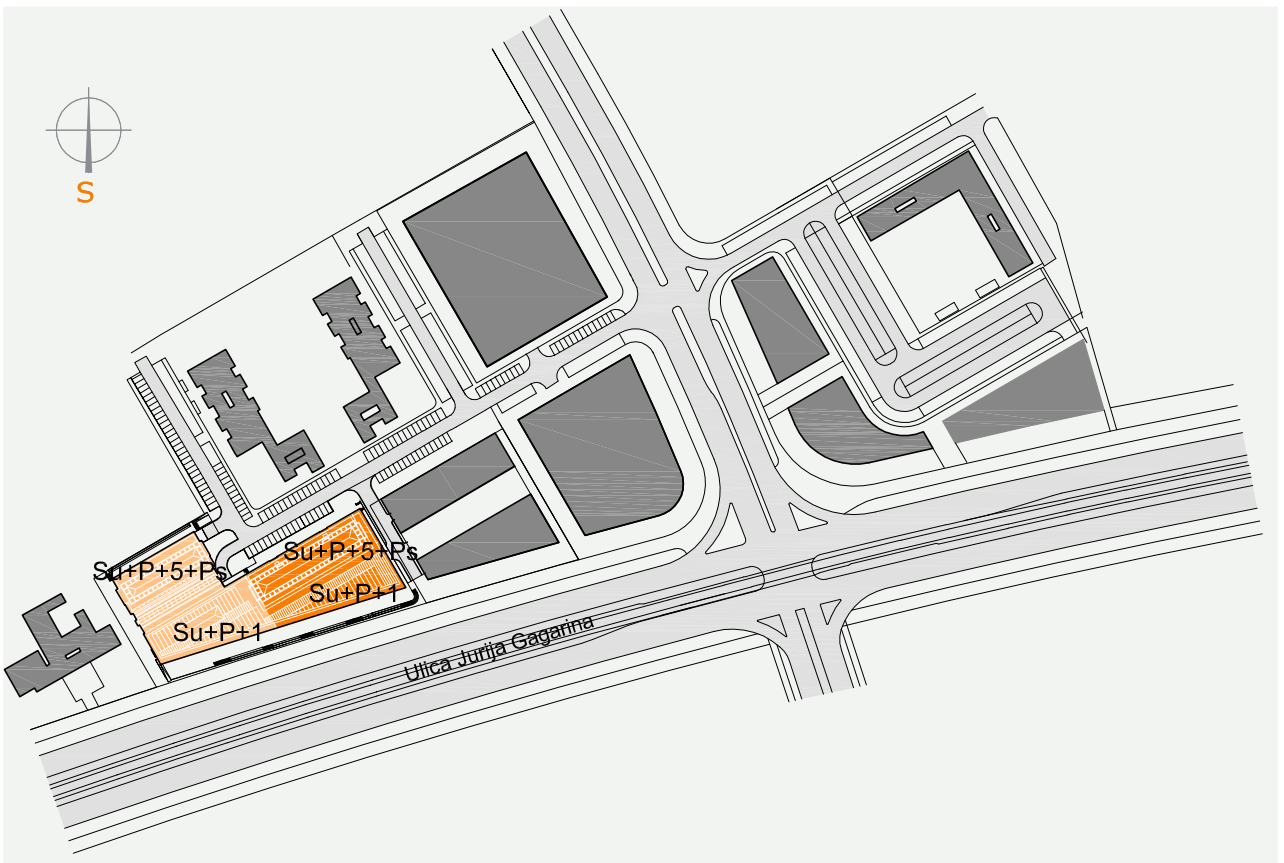




osnova suterena  
r 1:500

br. parking mesta.....29  
pripadajuca površina.....661.69 m<sup>2</sup>


■ pripadajuća površina

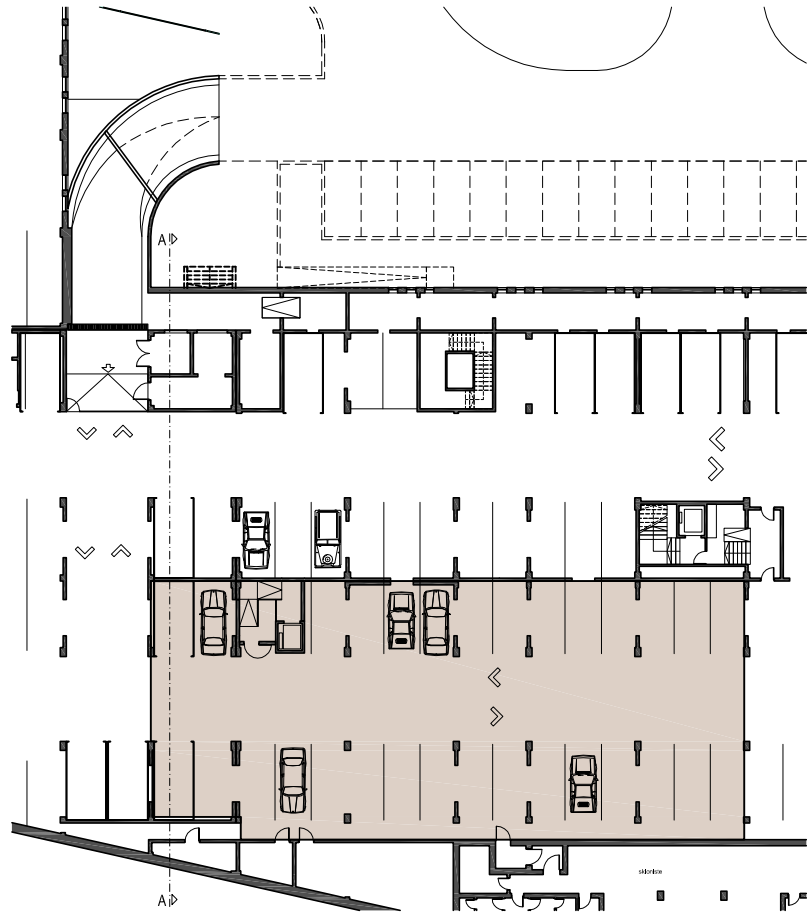


presek A-A  
r 1:500



osnova I sprata  
r 1:500

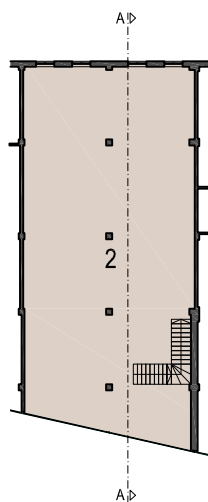

1. poslovni prostor.....	1740.38 m <sup>2</sup>
2. poslovni prostor.....	271.00 m <sup>2</sup>
UKUPNA POVRŠINA.....	2011.38 m <sup>2</sup>

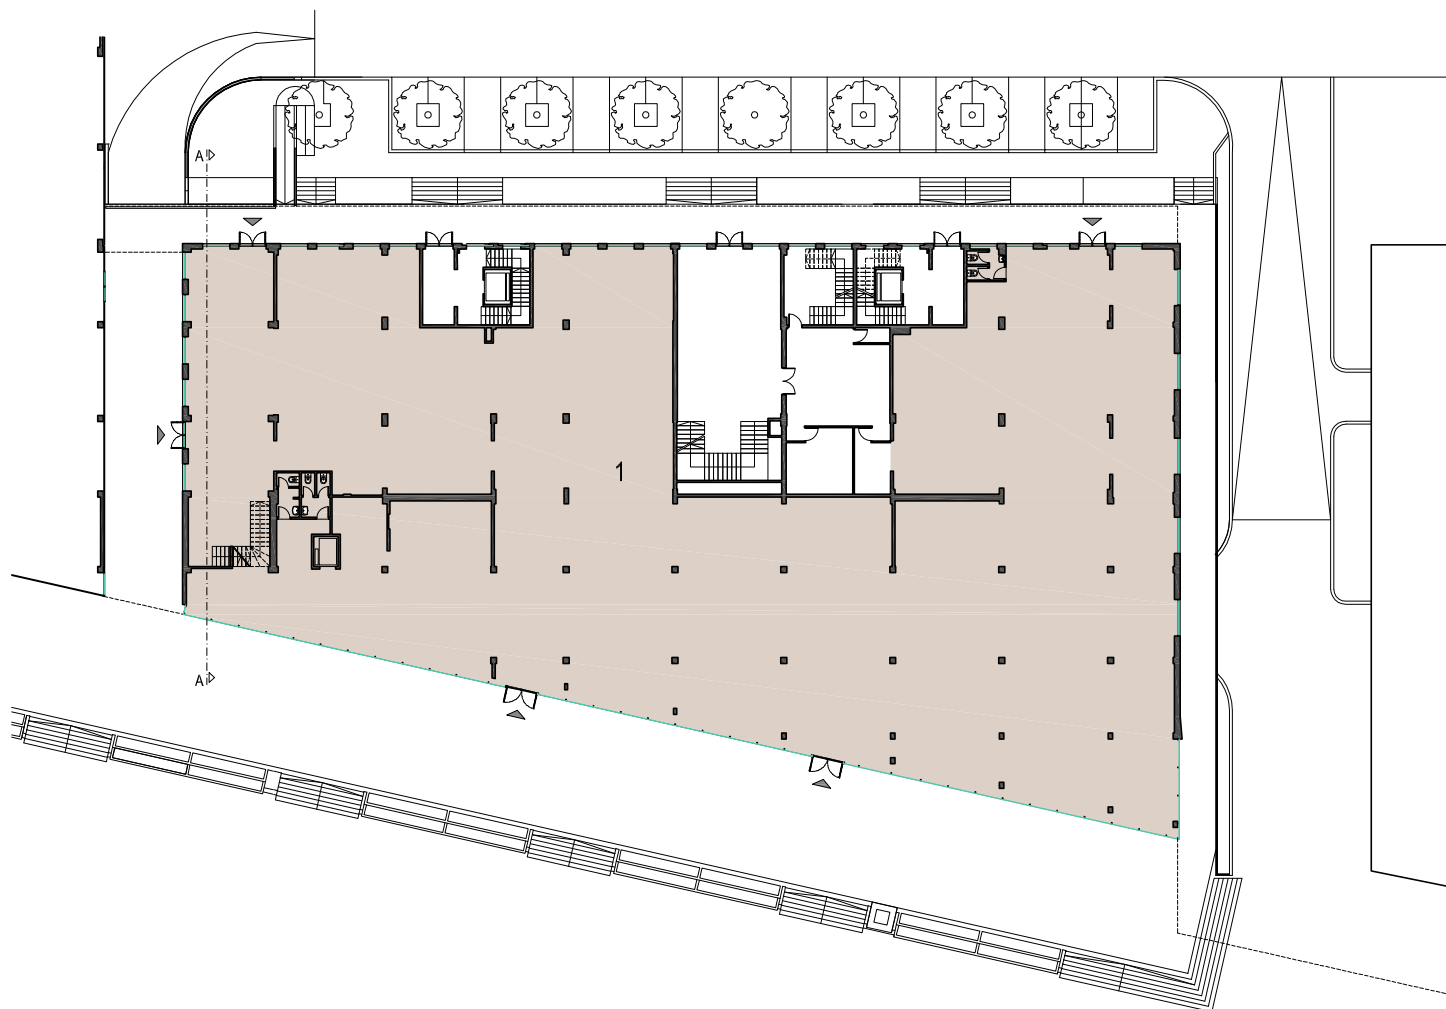

osnova prizemlja  
r 1:500



KUMODRAŠKA 237, BEOGRAD  
T: 309 43 50, F: 309 43 58  
office@imperialgradnja.com  
www.imperialgradnja.com