

MAXIMA CENTAR

OBJEKAT GP3 II faza

KATALOG

PRODAJA:

Tel: 011 630 24 00, 630 24 01


e-mail: maxima@imperialgradnja.com




OKTOBAR 2012.

MAXIMA CENTAR
OBJEKAT GP3 II FAZA
NIVO -2

GARAŽA / SKLADIŠTA

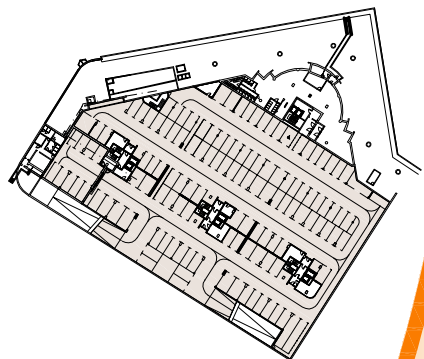

br. parking mesta - 127

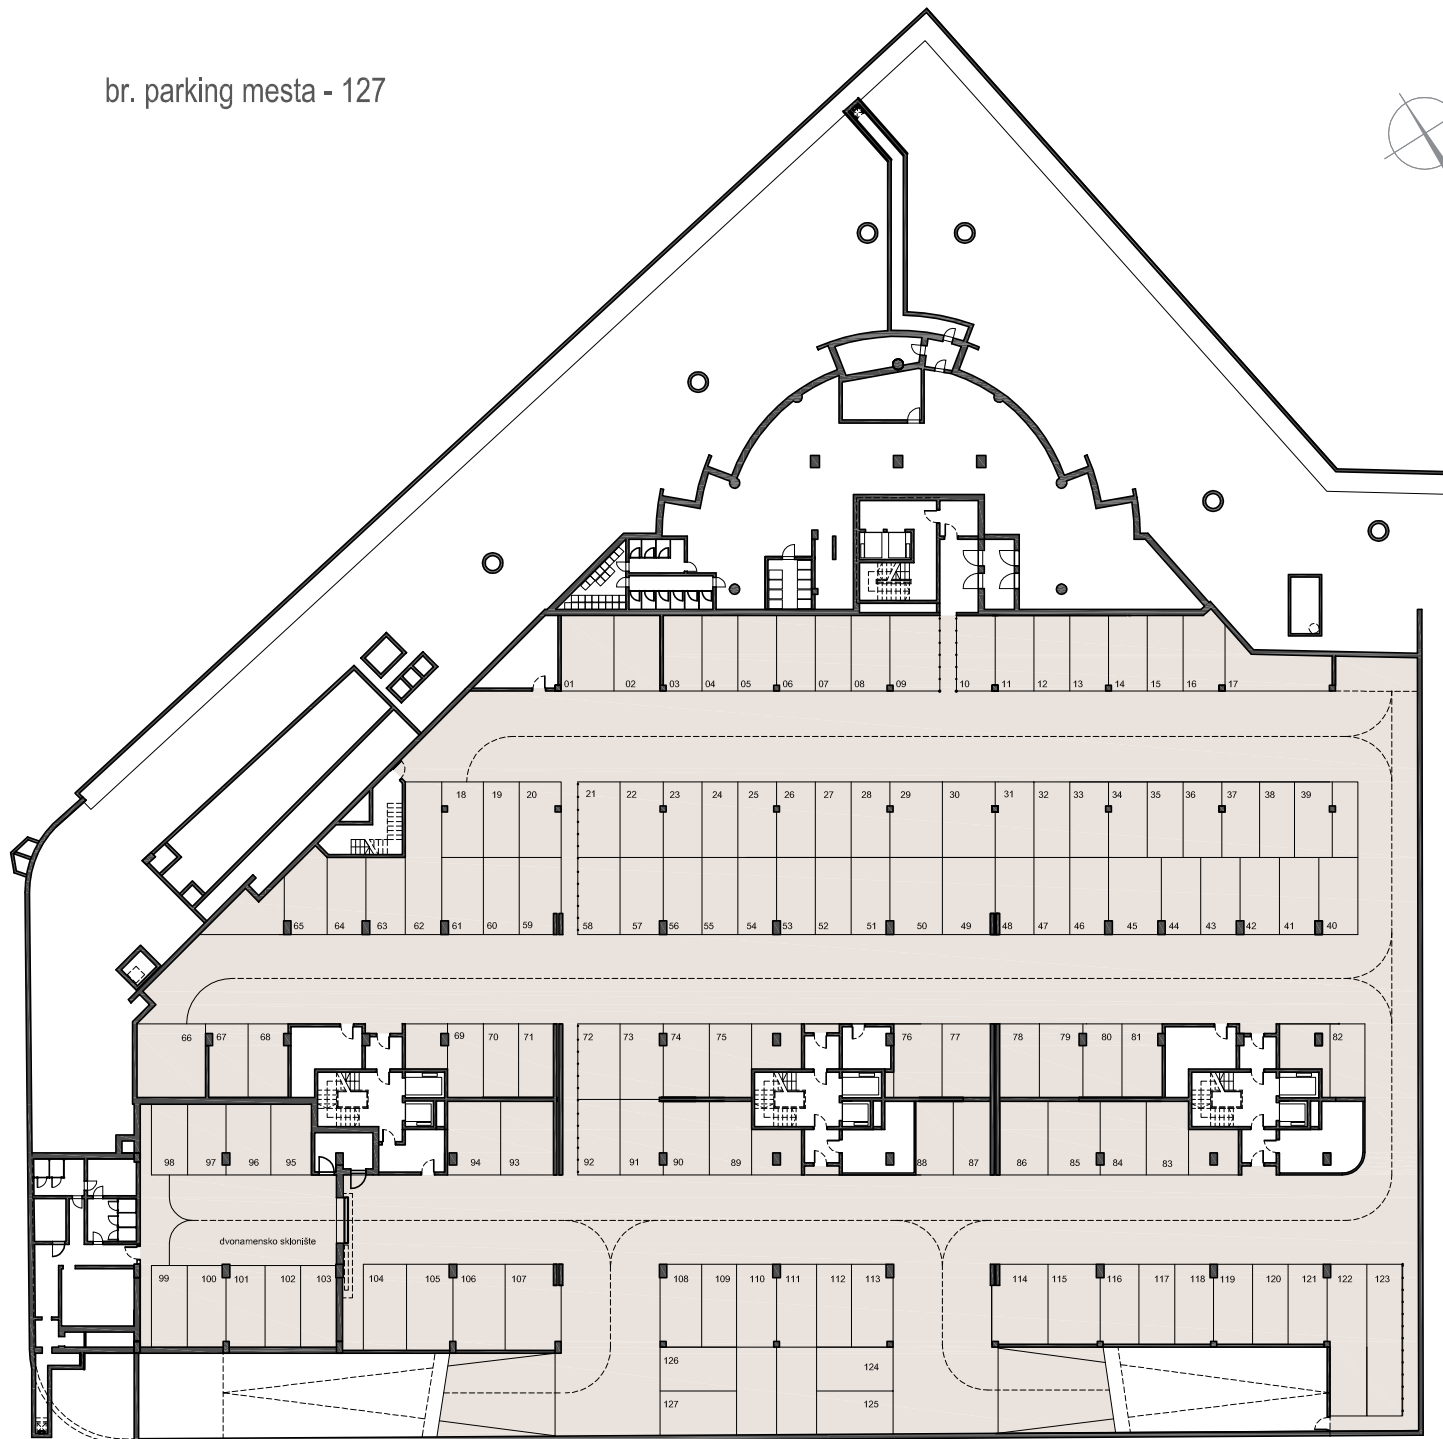


R_1:500

MAXIMA CENTAR
OBJEKAT GP3 II FAZA
NIVO -1


HOTEL / GARAŽA



br. parking mesta stambenog dela - 44
br. parking mesta stambenog dela - 37

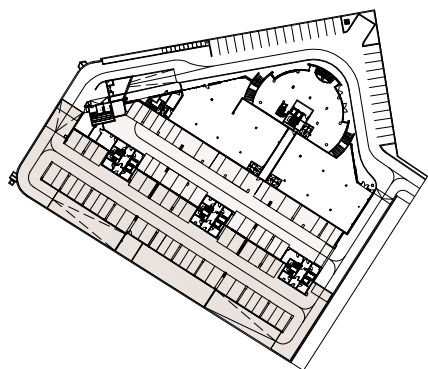


105
dvonamensko sifoniranje

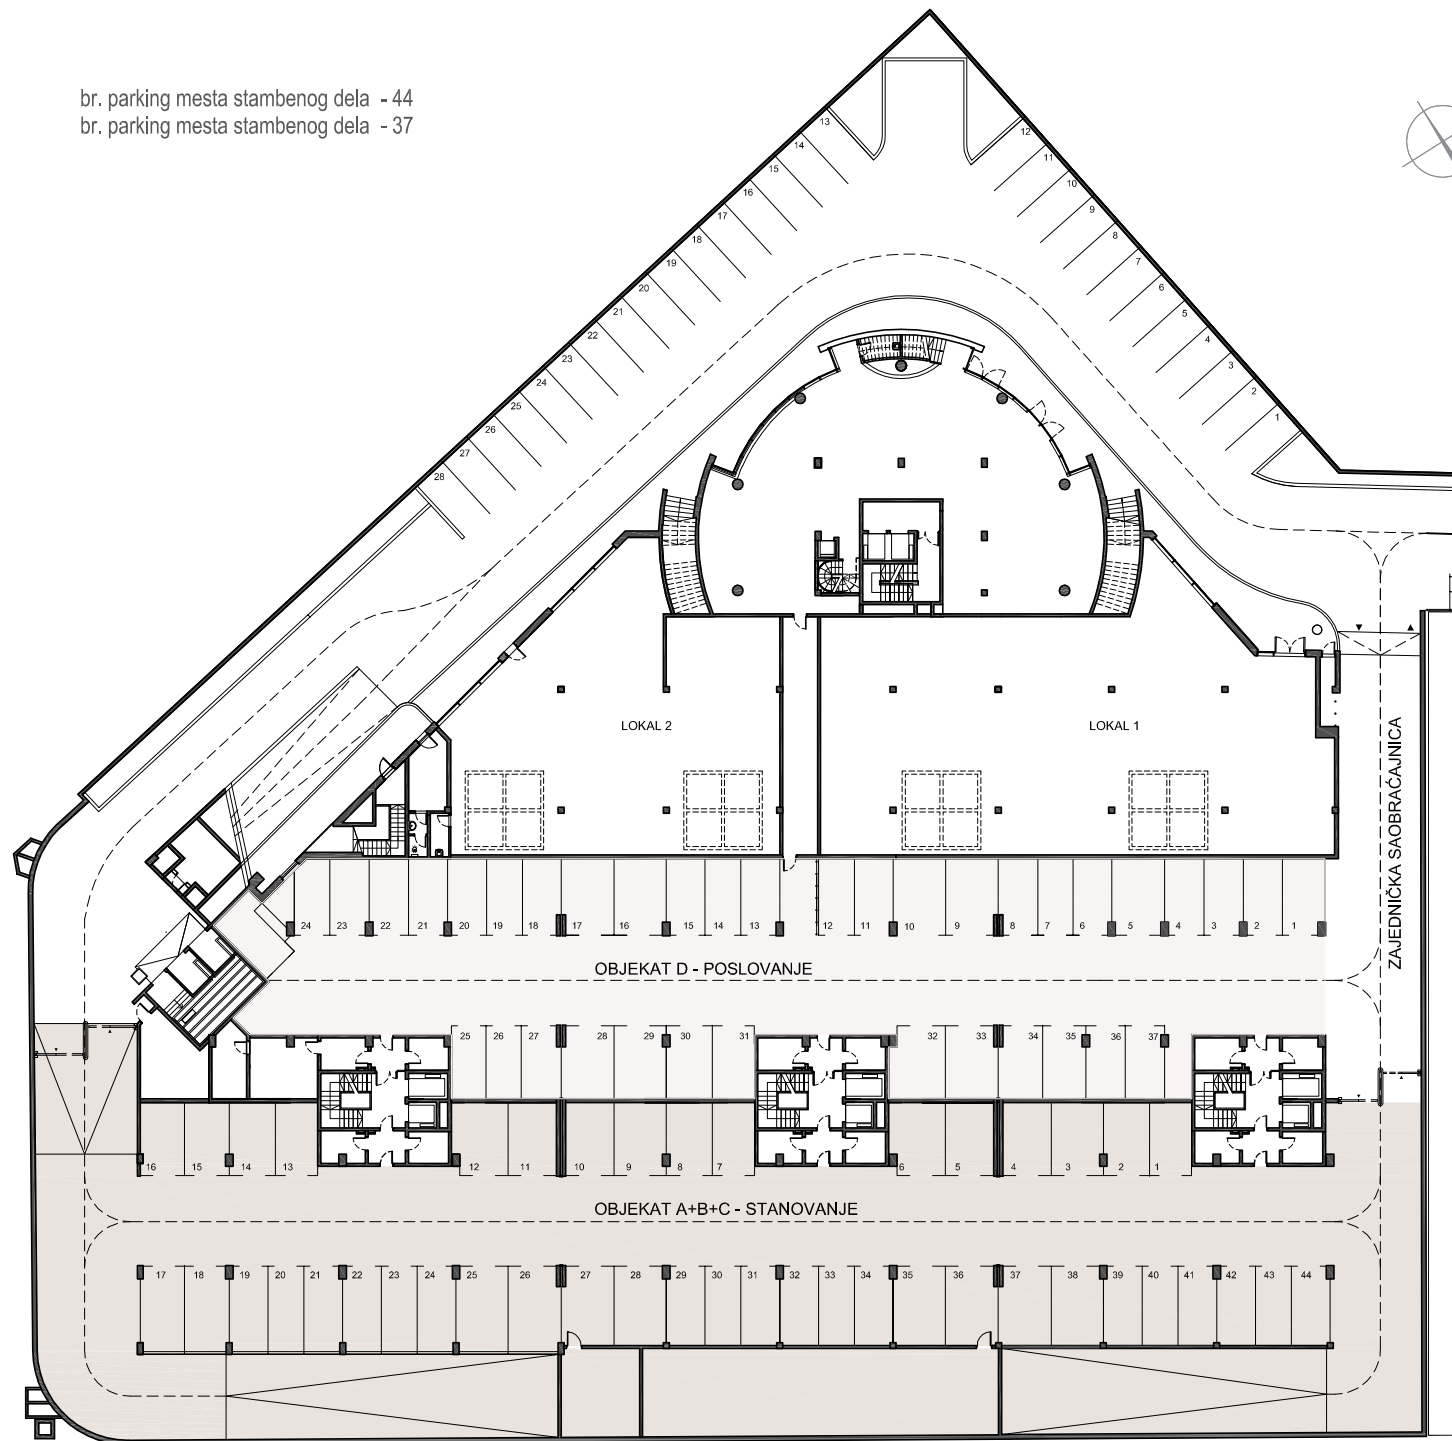

R_1:500

MAXIMA CENTAR
OBJEKAT GP3 II FAZA
PRIZEMLJE
DISPOZICIJA LOKALA

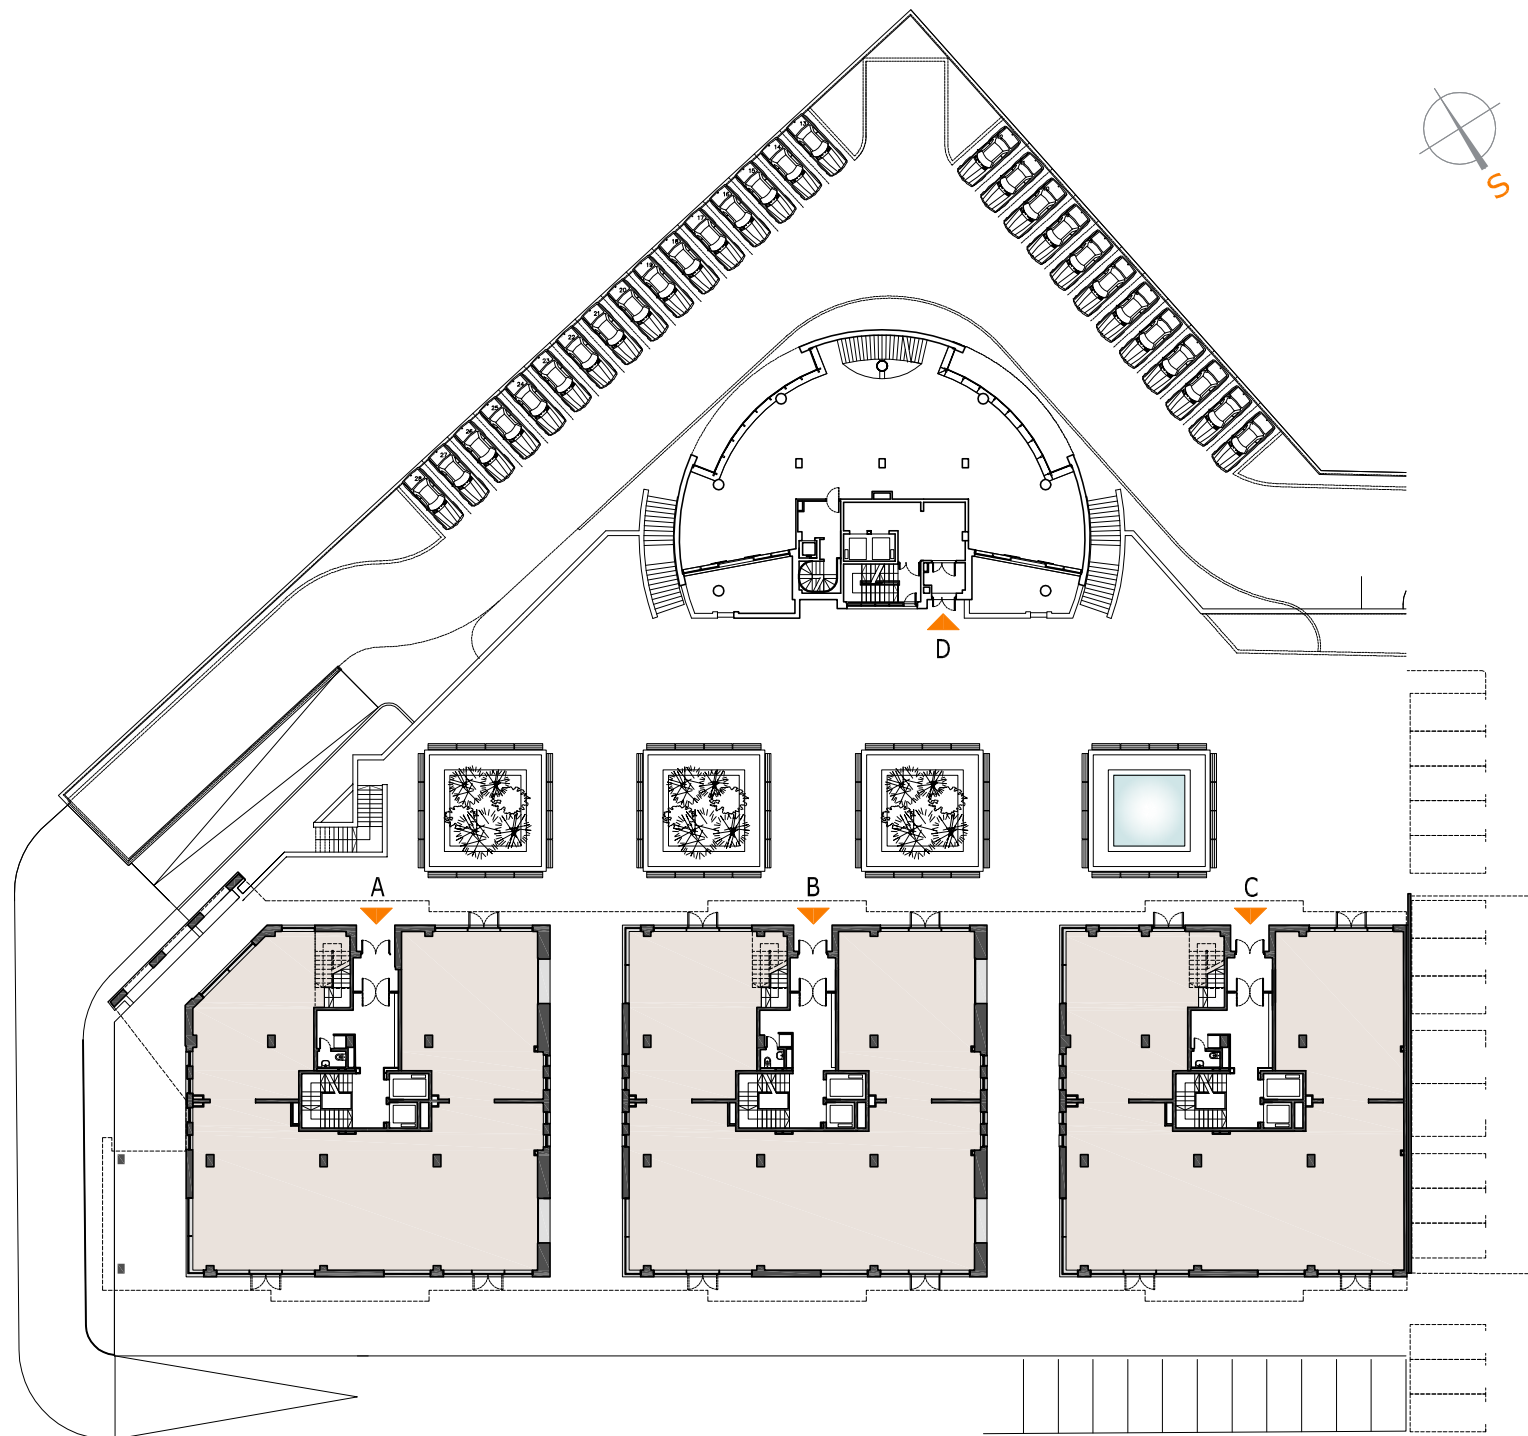


MAXIMA CENTAR
OBJEKAT GP3 II FAZA
PRIZEMLJE
LAMELA

A



1 LOKAL PRIZEMLJE	421.83
UKUPNO	866.55

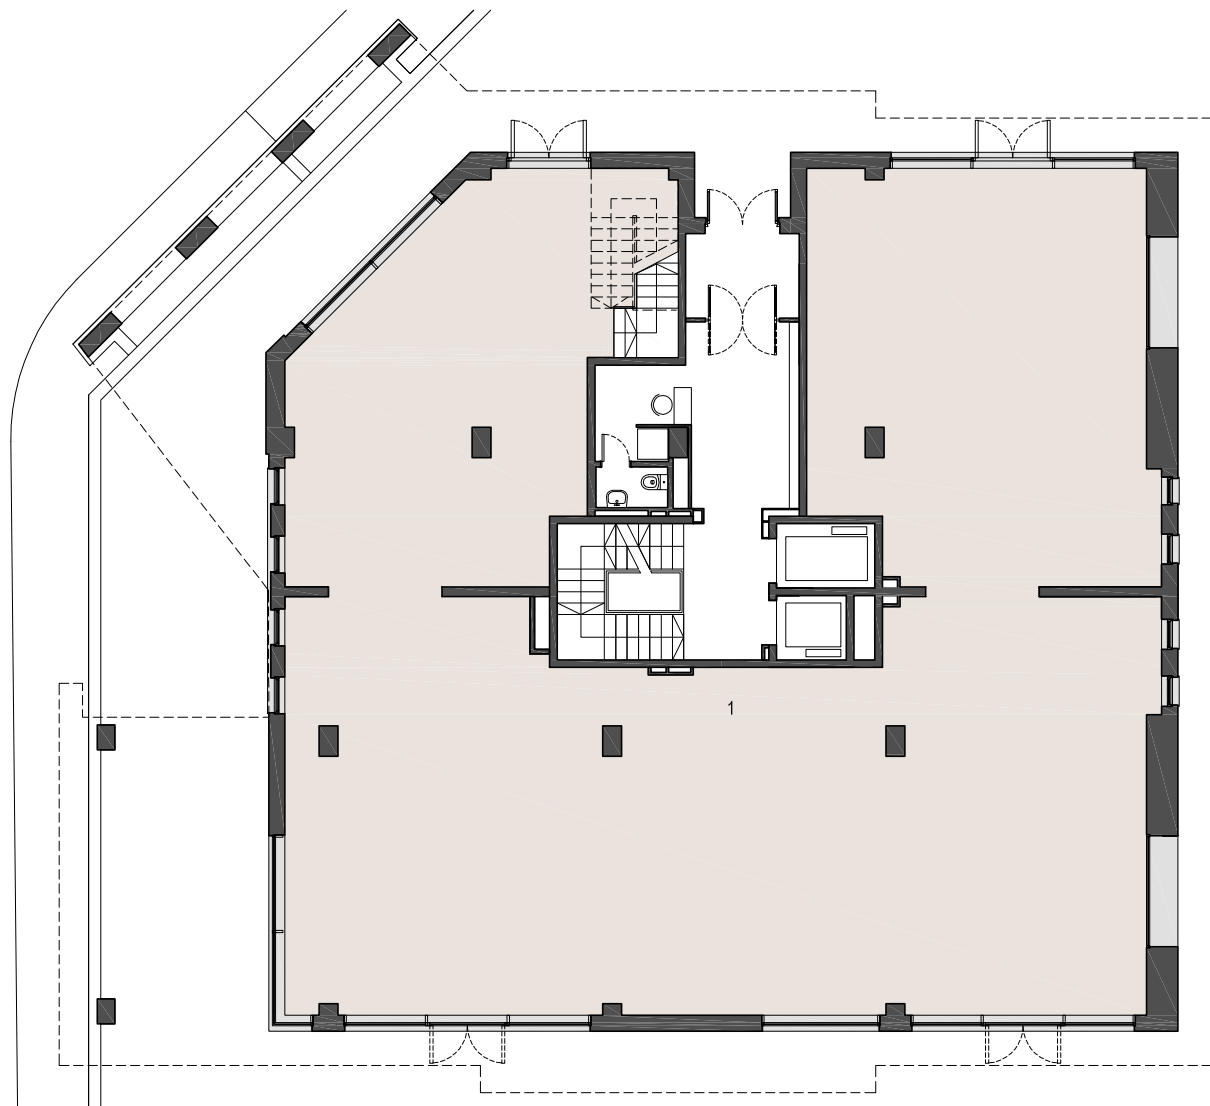


MAXIMA CENTAR
OBJEKAT GP3 II FAZA
GALERIJA
LAMELA

A




2 LOKAL GALERIJA	444.72
UKUPNO	866.55

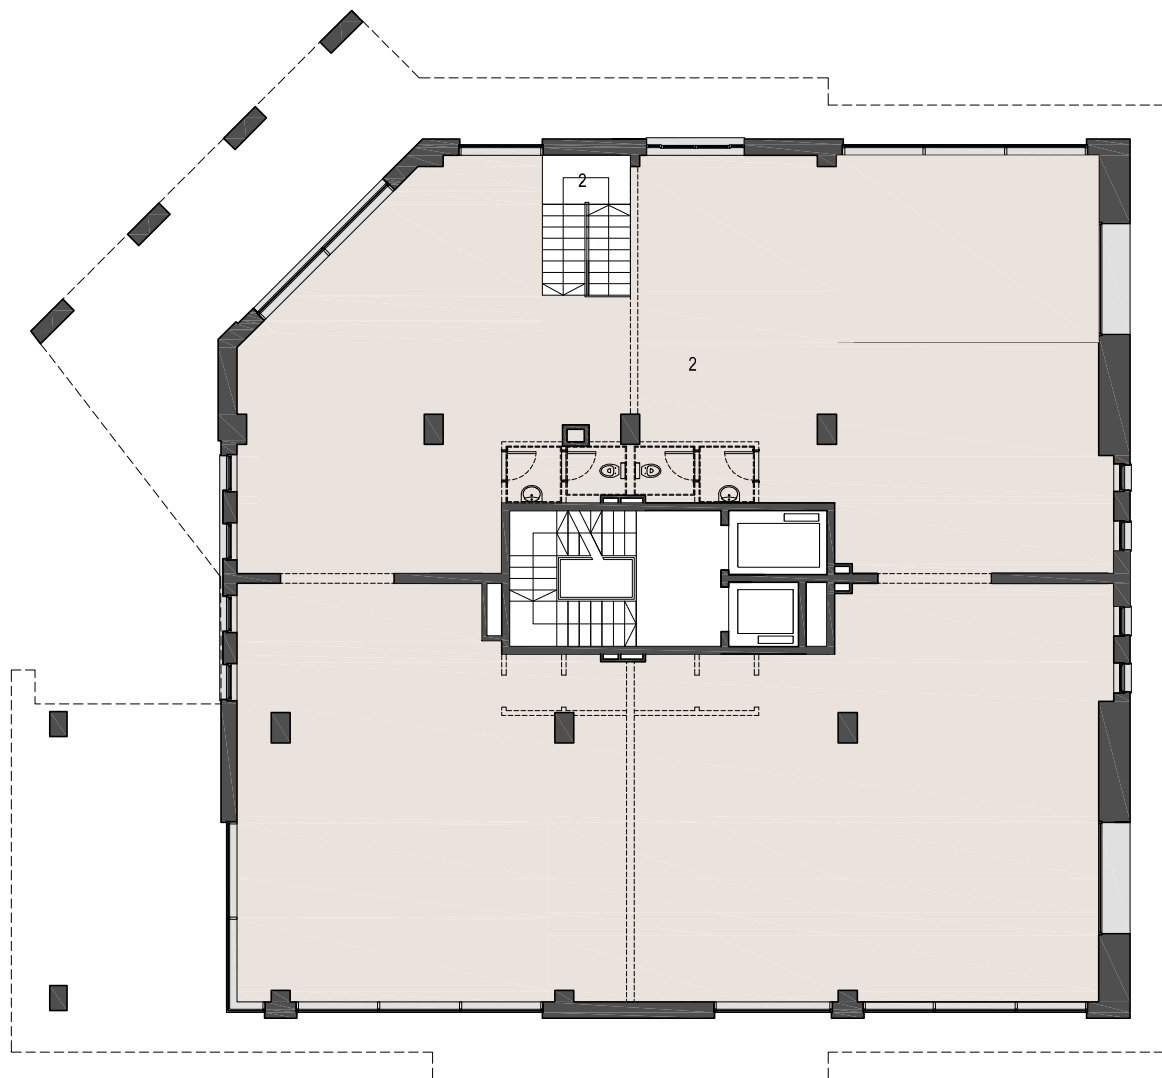


MAXIMA CENTAR
OBJEKAT GP3 II FAZA
PRIZEMLJE
LAMELA

B

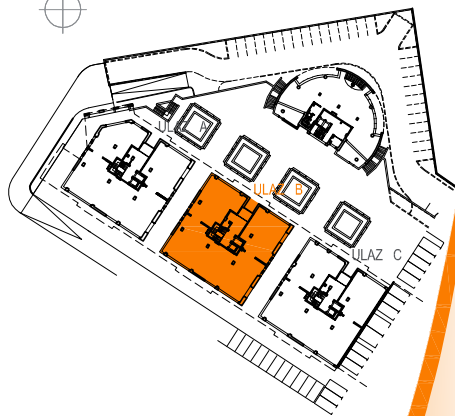


1 LOKAL PRIZEMLJE	438.51
UKUPNO	897.38

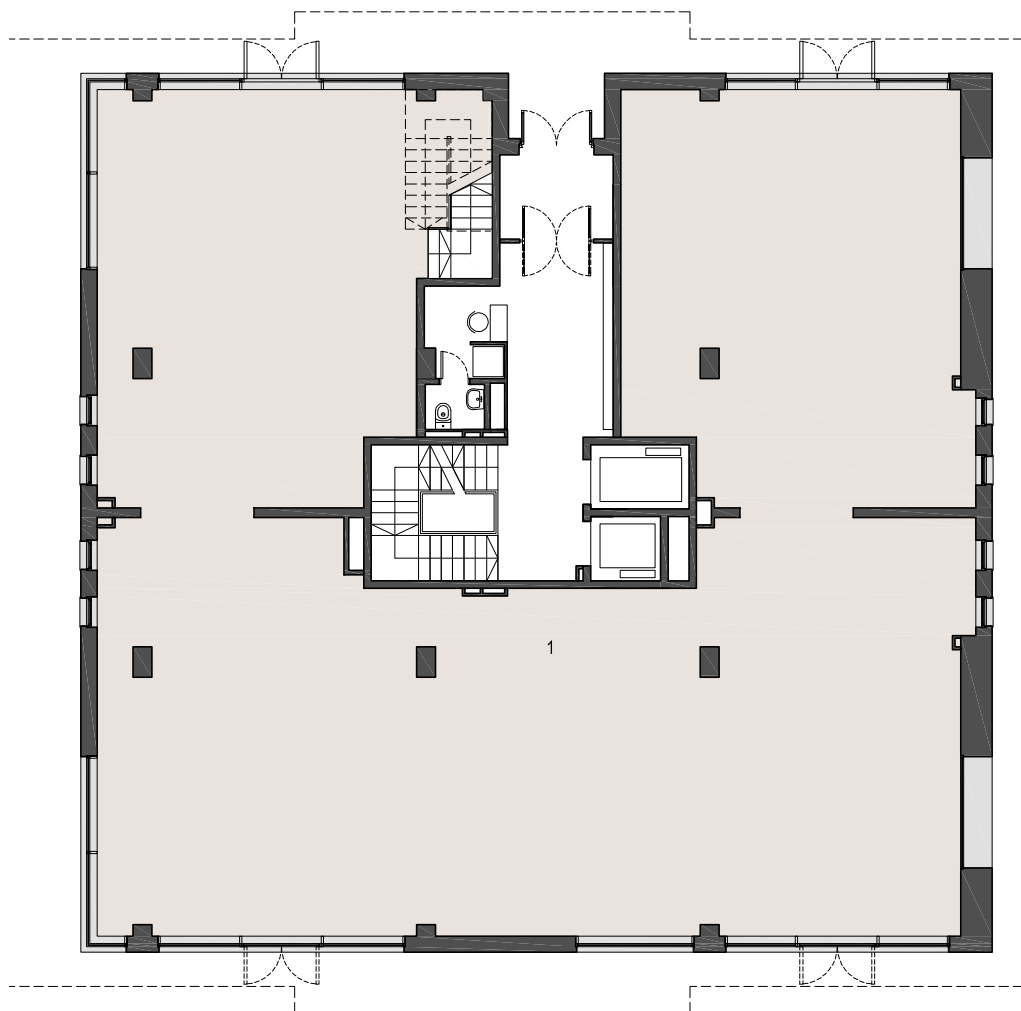


MAXIMA CENTAR
OBJEKAT GP3 II FAZA
GALERIJA
LAMELA

B

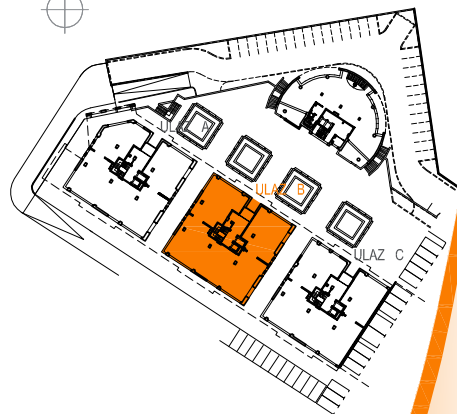


2 LOKAL GALERIJA	458.87
UKUPNO	897.38

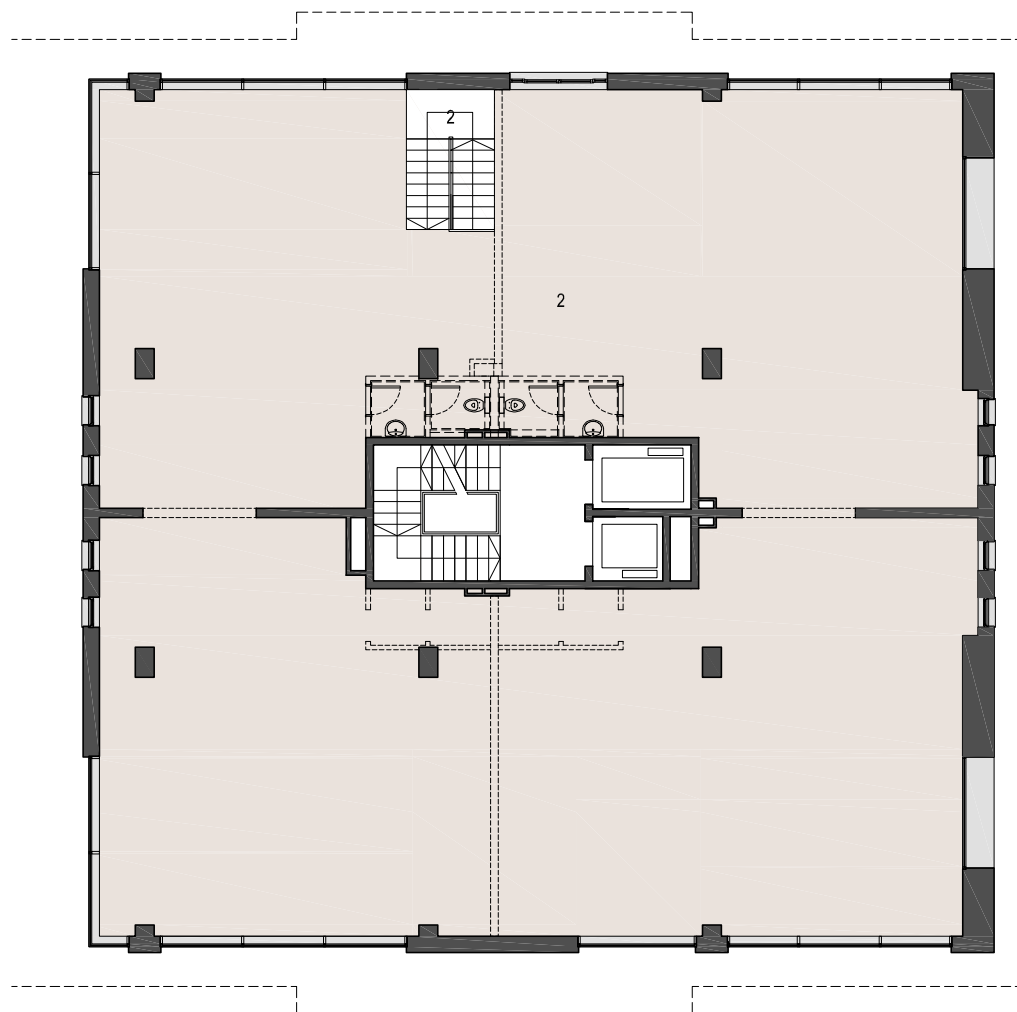


MAXIMA CENTAR
OBJEKAT GP3 II FAZA
PRIZEMLJE
LAMELA

C

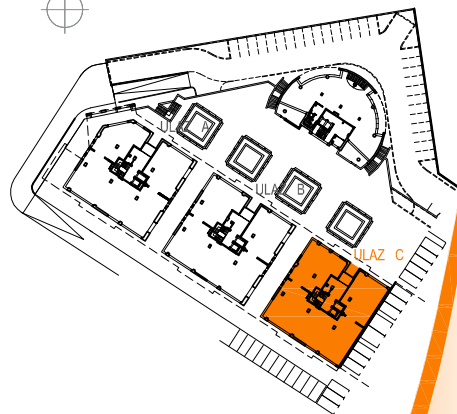


1 LOKAL PRIZEMLJE	422.05
UKUPNO	866.86

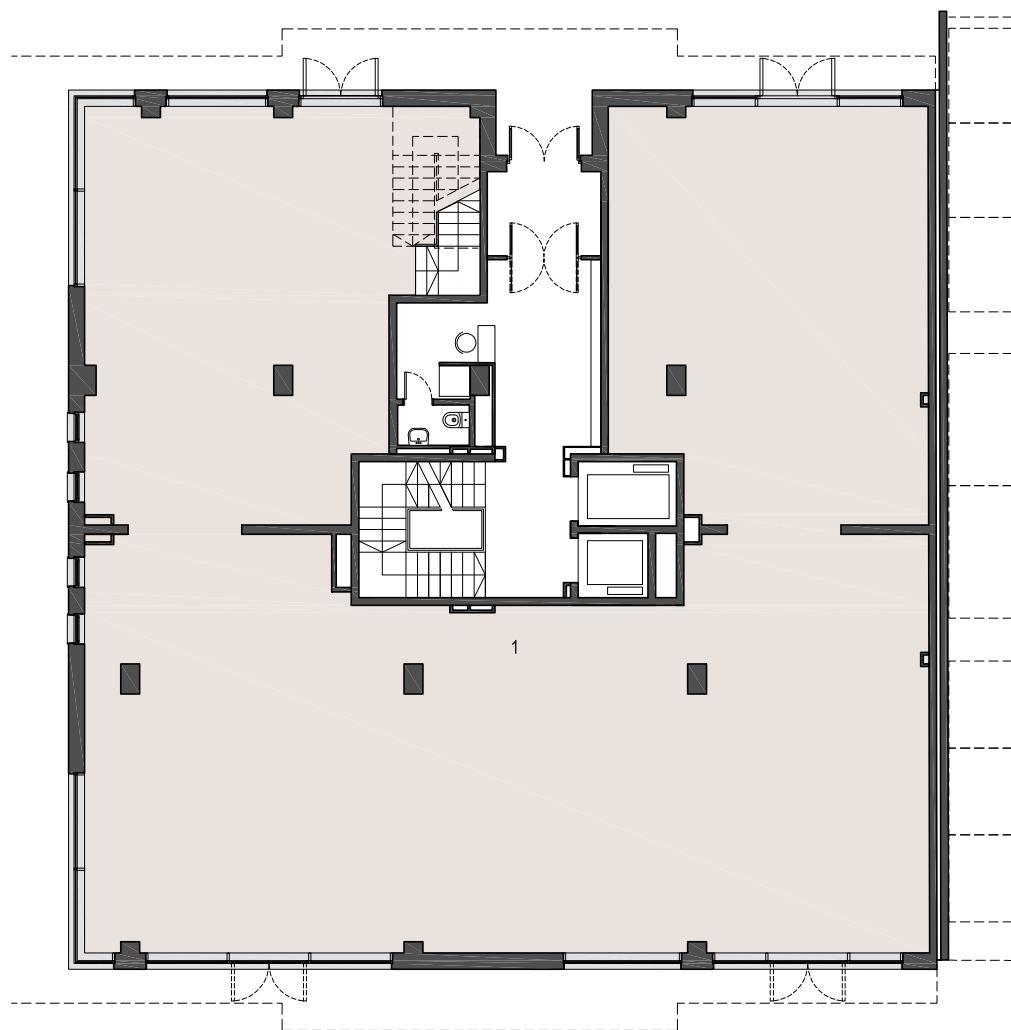

MAXIMA CENTAR
OBJEKAT GP3 II FAZA
GALERIJA
LAMELA

C

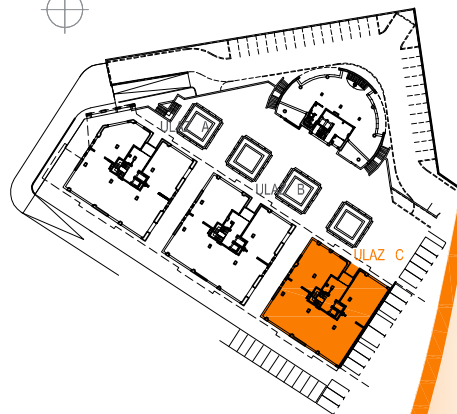

2 LOKAL GALERIJA	444.81
UKUPNO	866.86

